

PLAN CONTENTS	
LABEL	TITLE
A-1	ELEVATIONS
A-3	FIRST FLOOR PLAN, WINDOW SCHEDULE



**WEST ELEVATION
PROPOSED GARAGE**
SCALE: 1/4"=1'

EXISTING GARAGE



**NORTH ELEVATION
PROPOSED GARAGE**
SCALE: 1/4"=1'

EXISTING GARAGE

NOTE:
THE CONTENT OF THIS PLAN SHEET IS PROVIDED BY B.E. BATSON DESIGN LLC FOR THE PURPOSE OF CONVEYING THE DESIGNERS INTENT TO THE ENGINEER OF RECORD, CONTRACTOR OR HOME OWNER. IF NO STRUCTURAL ENGINEERS STAMP APPEARS ON THIS PLAN SHEET THE CONTRACTOR AND / OR HOME OWNER SHALL BE RESPONSIBLE FOR ASSURING THE STRUCTURAL INTEGRITY OF THE BUILDING.

LIABILITY / DISCLAIMER
WHILE GREAT EFFORT HAS BEEN EXERCISED TO INSURE THAT THIS PLAN IS COMPLETE AND ACCURATE, B.E. BATSON DESIGN LLC ASSUMES NO LIABILITY FOR ANY BUILDING CONSTRUCTED FROM THIS PLAN. ALL CONSTRUCTION DOCUMENTS PROVIDED BY B.E. BATSON DESIGN LLC ARE PROVIDED AS-IS. IT IS THE RESPONSIBILITY OF THE CONTRACTOR OR OWNER TO PERFORM BUILDING REVIEWS BEFORE BEGINNING CONSTRUCTION. THESE INCLUDE BUT ARE NOT LIMITED TO THE FOLLOWING:
A. VERIFY ALL DIMENSIONS
B. REVIEW ALL STAIR REQUIREMENTS
C. VERIFY COMPLIANCE WITH LOCAL BUILDING CODES
D. VERIFY ACTUAL SITE CONDITIONS
ANY DISCREPANCIES ON THIS PLAN MUST BE RESOLVED BY THE CONTRACTOR / OWNER PRIOR TO CONSTRUCTION. ROOF TRUSS DESIGN AND LAYOUT IS THE RESPONSIBILITY OF THE TRUSS MANUFACTURER. CONSTRUCTION OF ANY BUILDING SHOULD NOT BE UNDERTAKEN WITHOUT THE ASSISTANCE OF A QUALIFIED BUILDING PROFESSIONAL.

1376 US ROUTE 1
CAPE NEDDICK, MAINE

REVISION TABLE	
NUMBER	DESCRIPTION

ELEVATIONS

PROJECT:
L&L ENTERPRISES LLC
1376 US ROUTE 1
CAPE NEDDICK, MAINE

DATE:

11/30/2016



SCALE:

1/4"=1'

SHEET:

A-1

Design Copyright Protected By:
B.E. Batson Design, llc. ©
155 Pine Hill Road - Cape Neddick, Maine 03902
Phone: 207-337-1171 - email: bbatsondesign@gmail.com

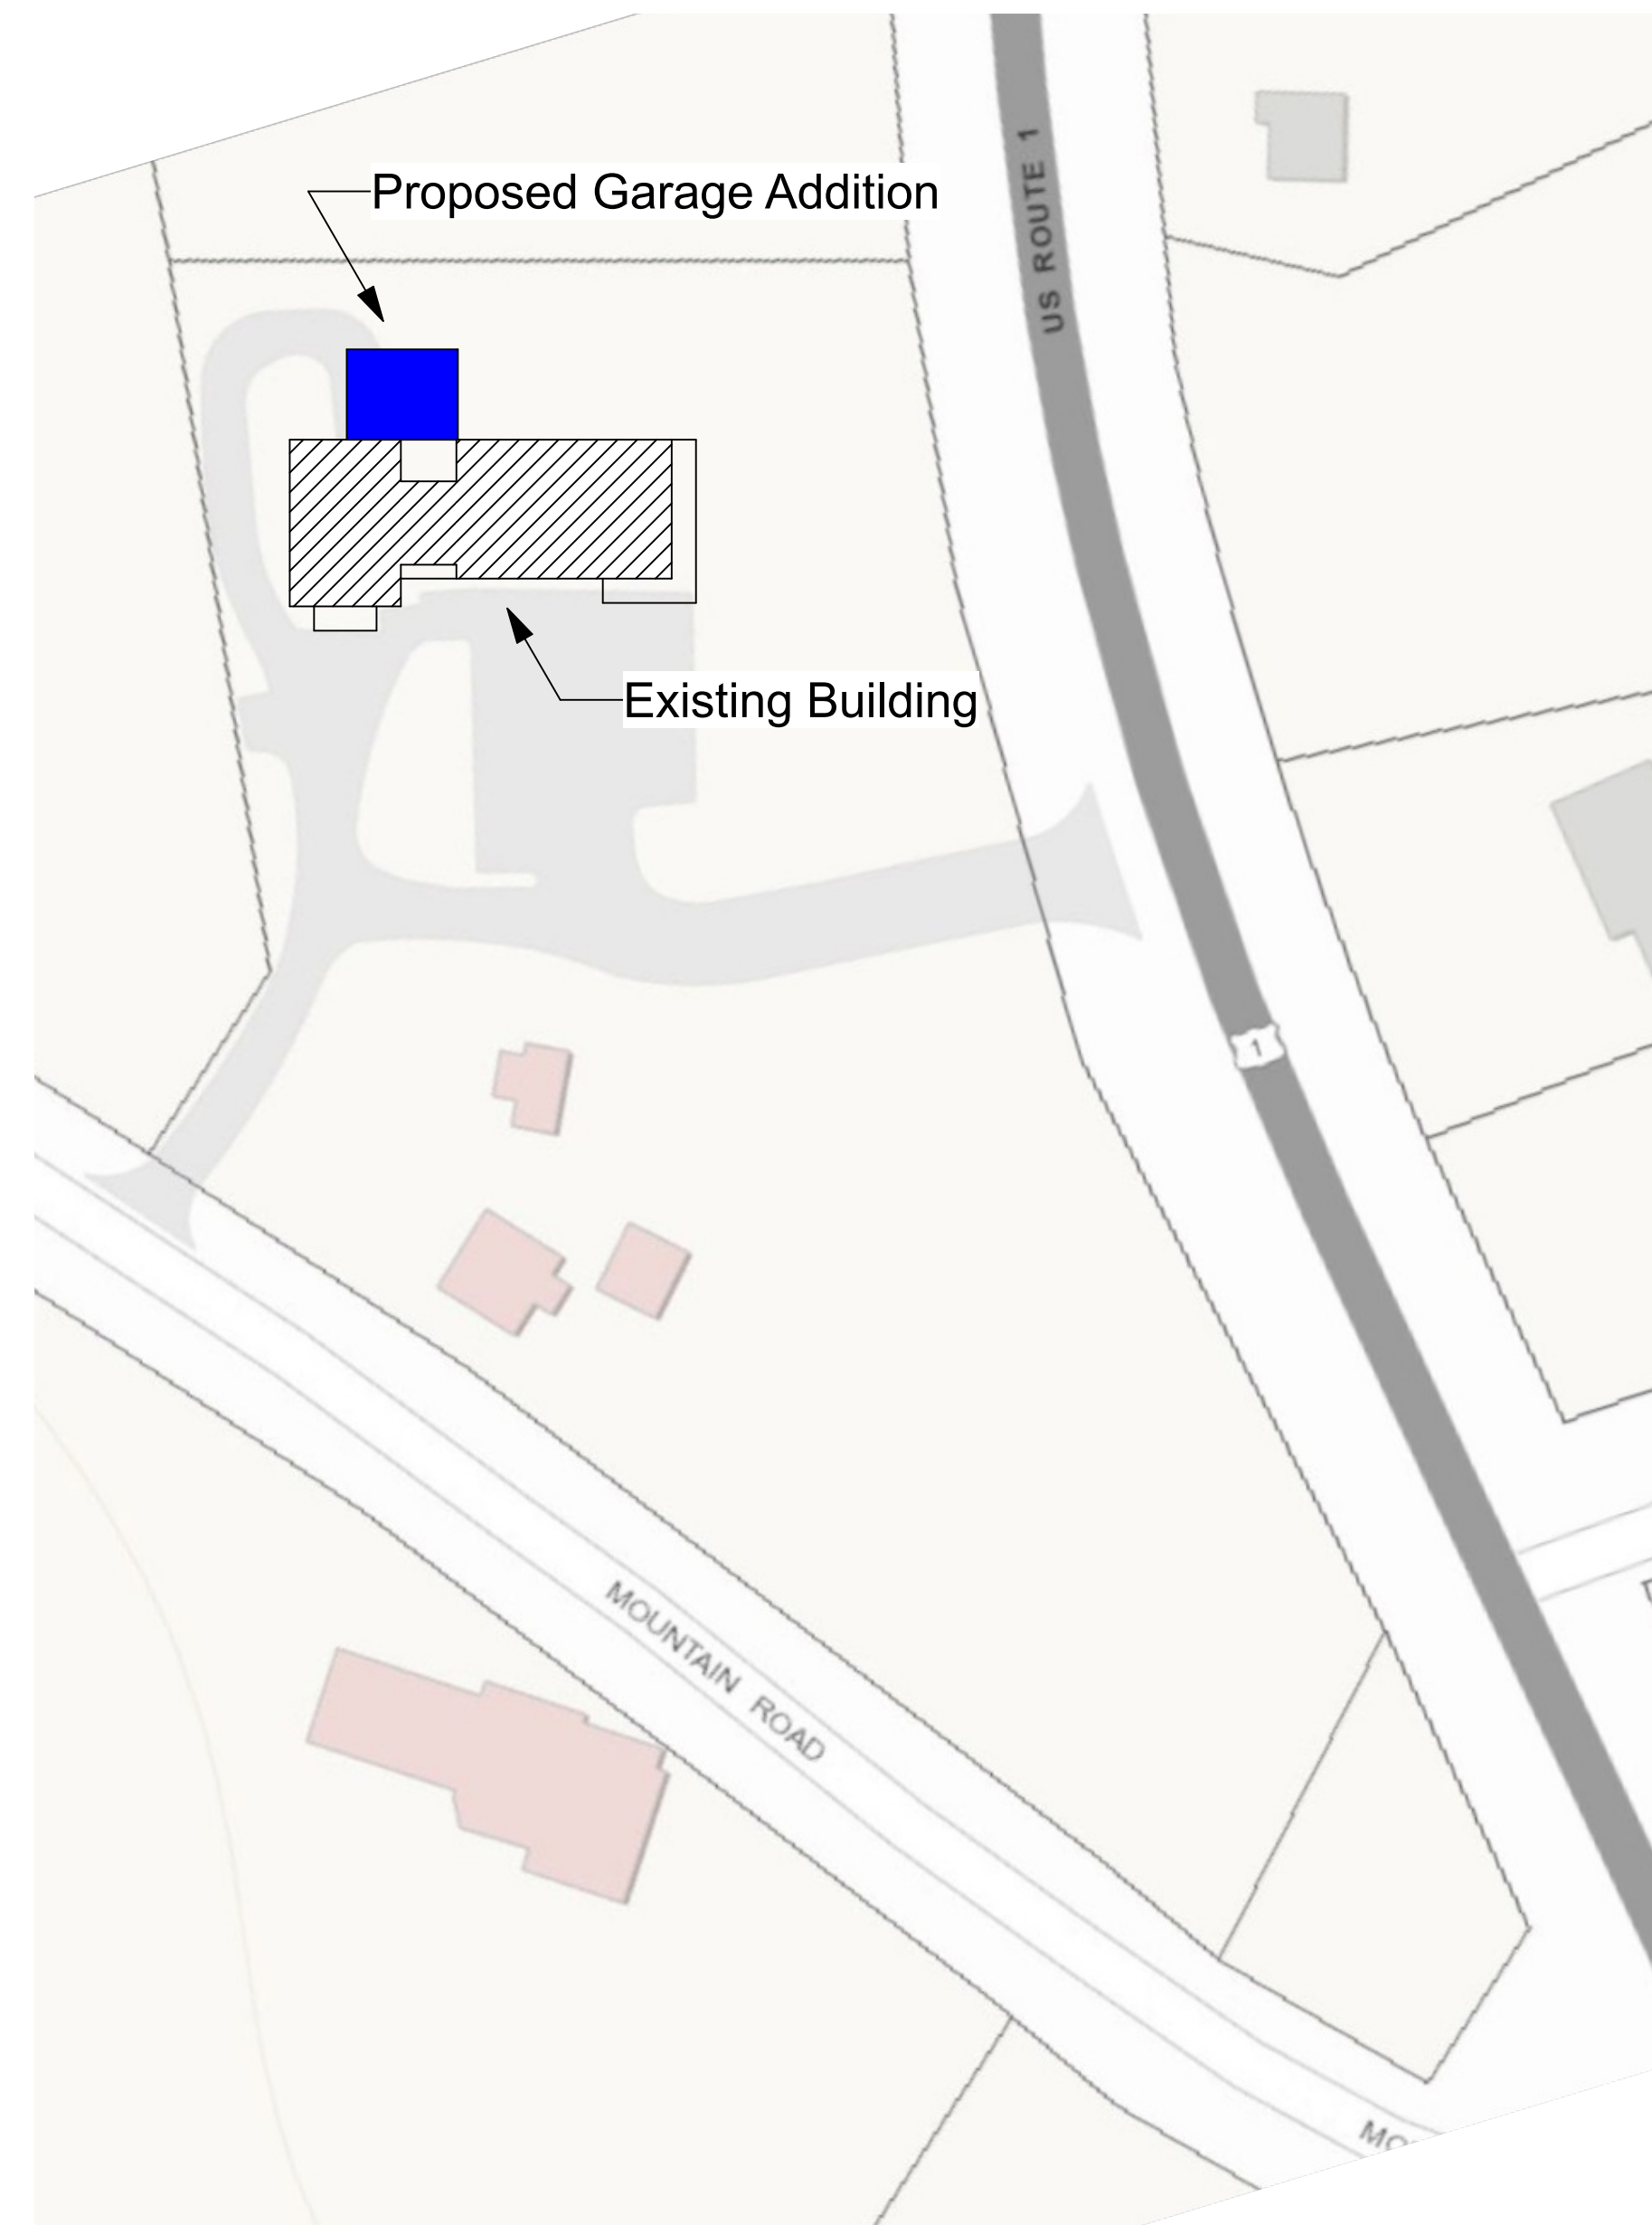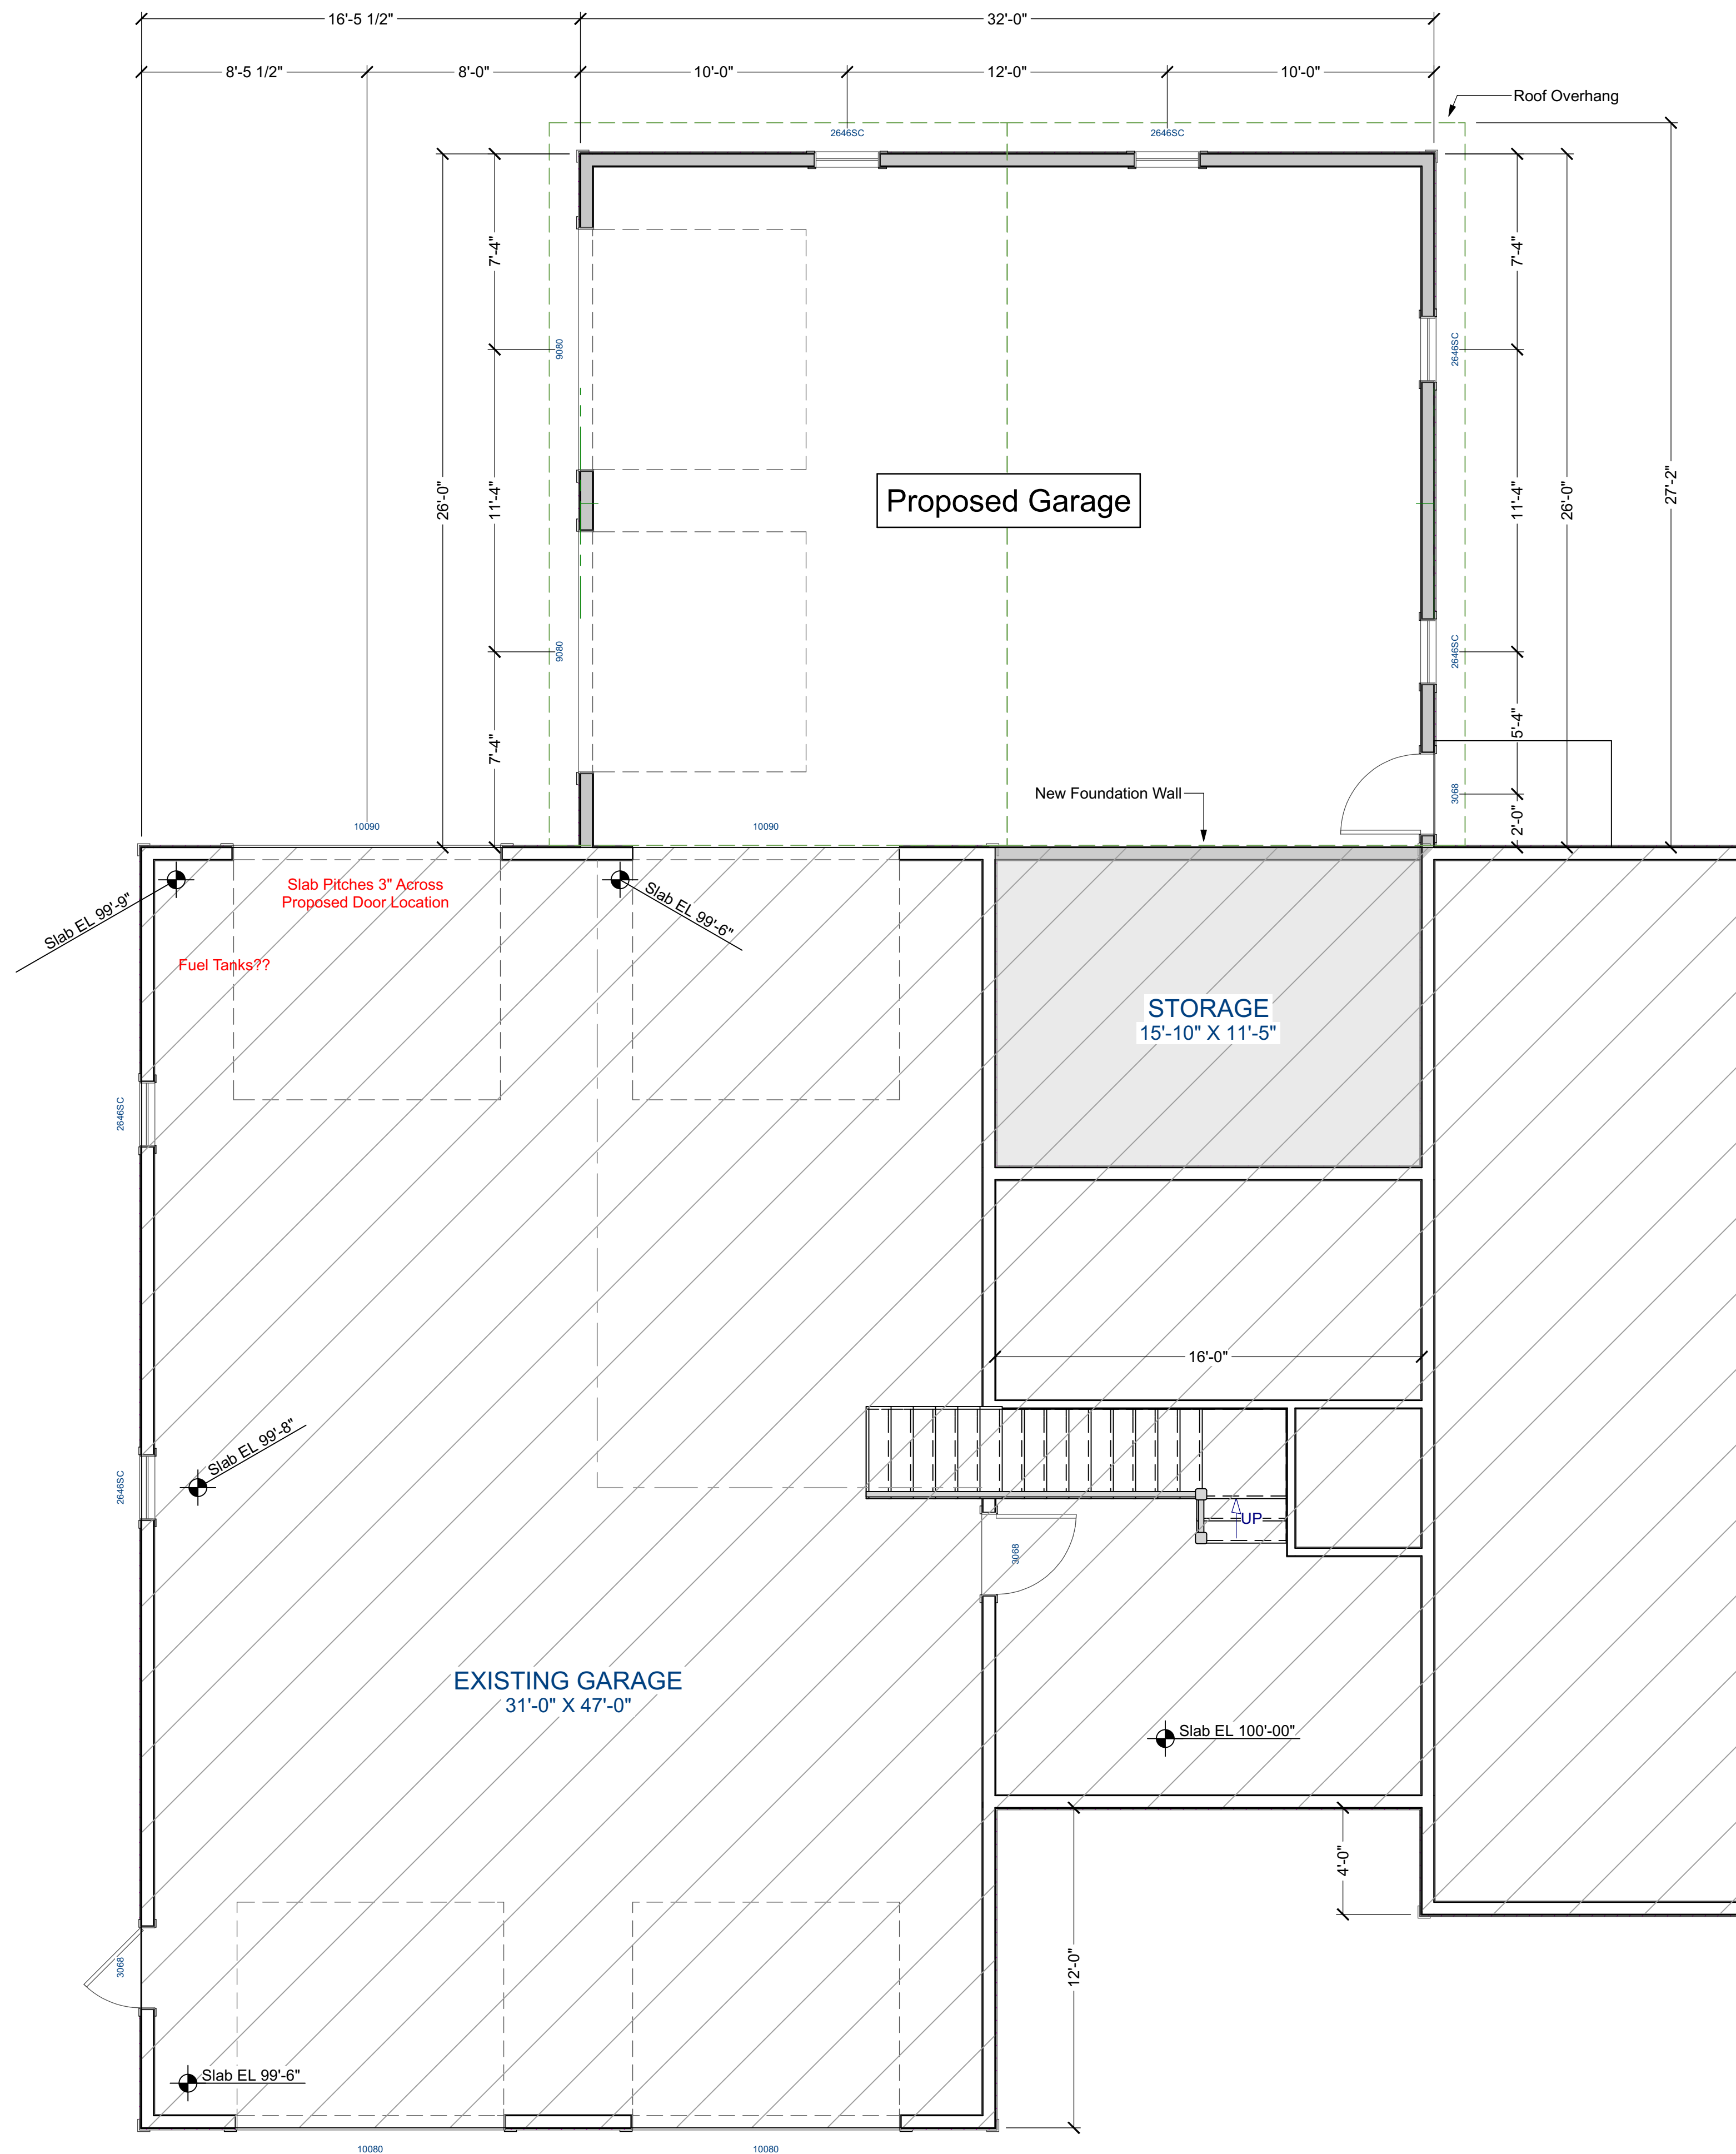

NOTE:
 THE CONTENT OF THIS PLAN SHEET IS PROVIDED BY B.E. BATSON DESIGN LLC FOR THE PURPOSE OF CONVEYING THE DESIGNERS INTENT TO THE ENGINEER OF RECORD, CONTRACTOR OR HOME OWNER. IF NO STRUCTURAL ENGINEERS STAMP APPEARS ON THIS PLAN SHEET THE CONTRACTOR AND / OR HOME OWNER SHALL BE RESPONSIBLE FOR ASSURING THE STRUCTURAL INTEGRITY OF THE BUILDING.

LIABILITY / DISCLAIMER
 WHILE GREAT EFFORT HAS BEEN EXERCISED TO INSURE THAT THIS PLAN IS COMPLETE AND ACCURATE, B.E. BATSON DESIGN LLC ASSUMES NO LIABILITY FOR ANY BUILDING CONSTRUCTED FROM THIS PLAN. ALL CONSTRUCTION DOCUMENTS PROVIDED BY B.E. BATSON DESIGN LLC ARE PROVIDED AS-IS. IT IS THE RESPONSIBILITY OF THE CONTRACTOR OR OWNER TO PERFORM BUILDING REVIEWS BEFORE BEGINNING CONSTRUCTION. THESE INCLUDE BUT ARE NOT LIMITED TO THE FOLLOWING:
 A. VERIFY ALL DIMENSIONS
 B. REVIEW ALL STAIR REQUIREMENTS
 C. VERIFY COMPLIANCE WITH LOCAL BUILDING CODES
 D. VERIFY ACTUAL SITE CONDITIONS
 ANY DISCREPANCIES ON THIS PLAN MUST BE RESOLVED BY THE CONTRACTOR / OWNER PRIOR TO CONSTRUCTION. ROOF TRUSS DESIGN AND LAYOUT IS THE RESPONSIBILITY OF THE TRUSS MANUFACTURER. CONSTRUCTION OF ANY BUILDING SHOULD NOT BE UNDERTAKEN WITHOUT THE ASSISTANCE OF A QUALIFIED BUILDING PROFESSIONAL.

NUMBER	DATE	REVISION TABLE	REVISOR	DESCRIPTION

FIRST FLOOR PLAN, WINDOW SCHEDULE

PROJECT:
 L&L ENTERPRISES LLC
 1376 US ROUTE 1
 CAPE NEDDICK, MAINE

DATE:
 11/30/2016

SCALE:

SHEET:
 A-3