


Client:
 Maine Coast
 Shellfish
 York, ME

Addition to Maine Coast Shellfish
 15 Hannaford Drive
 York, ME


Preliminary
 2-27-17

Date: -
 Scale: As Noted
 Design By: RB
 Approved By: -


Revisions

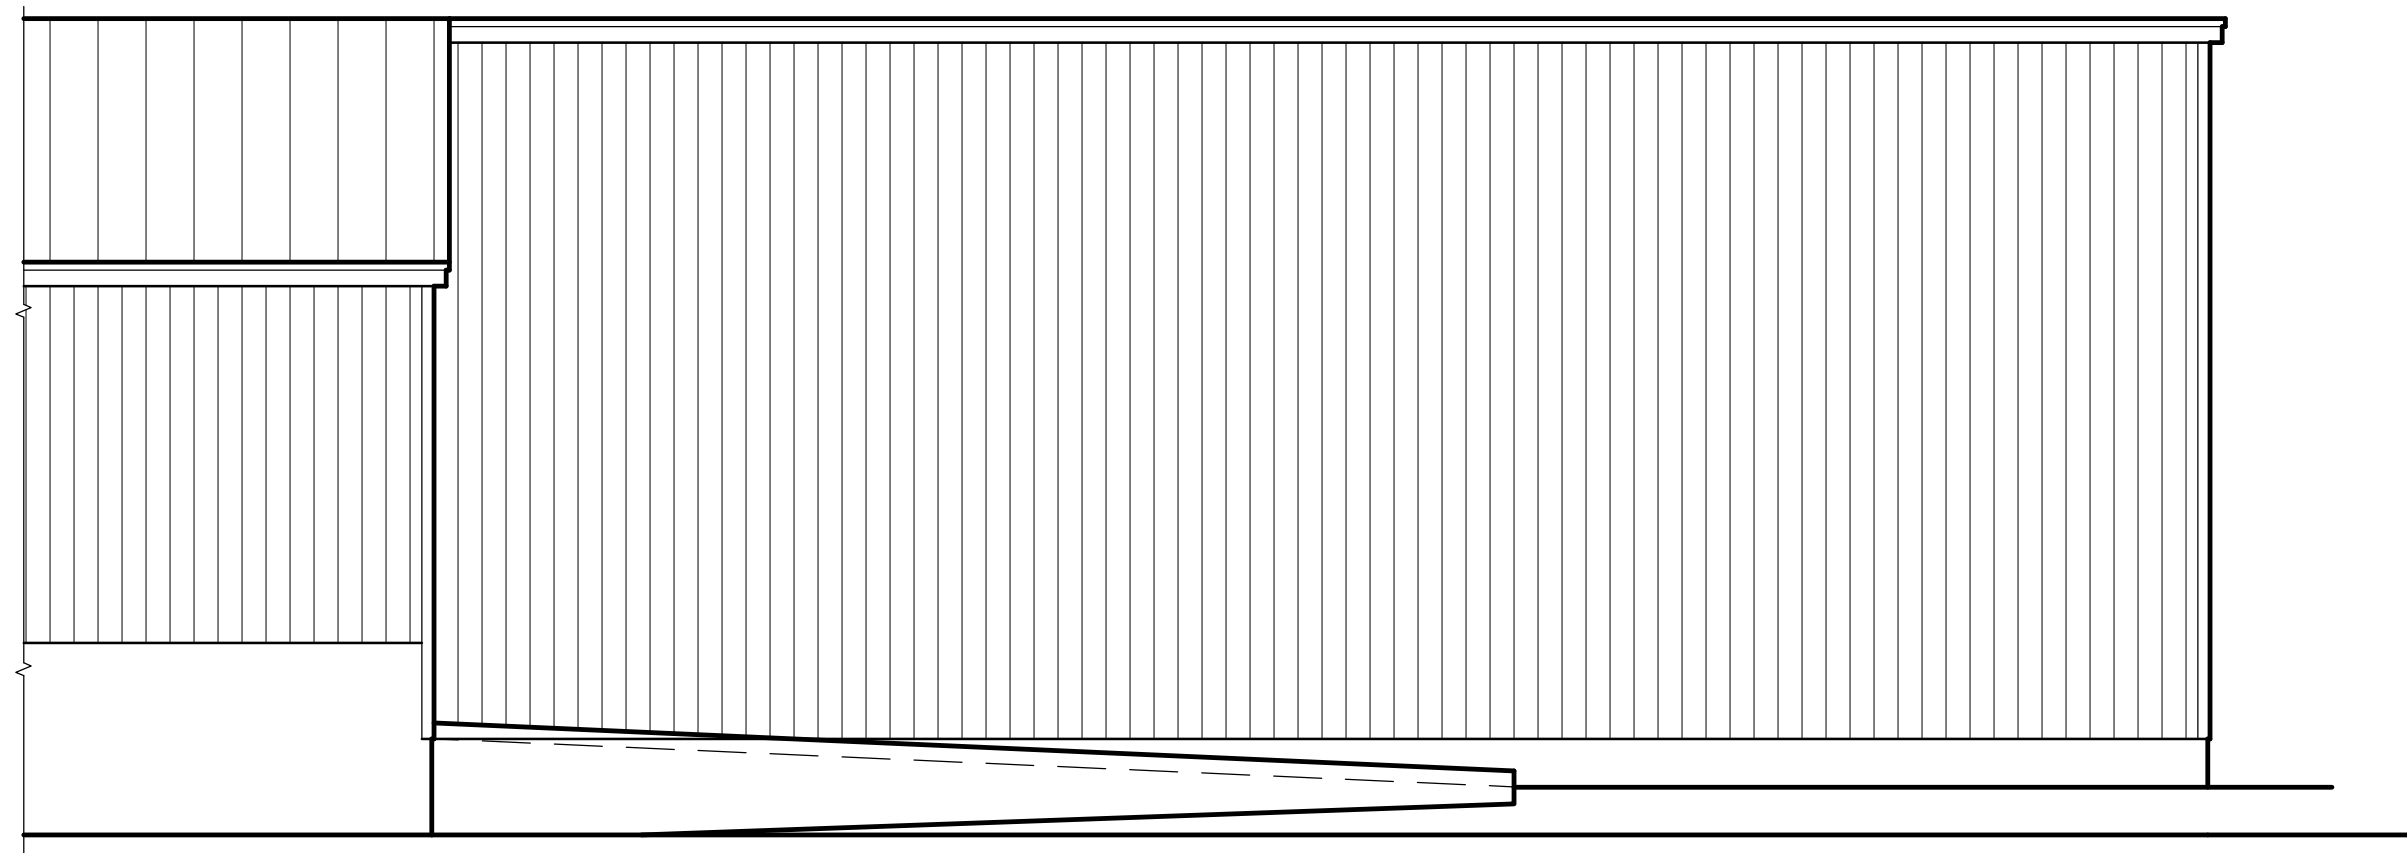


1 EXISTING PARTIAL NORTHEAST ELEVATION
 A2.0 Scale: 1/8" = 1'

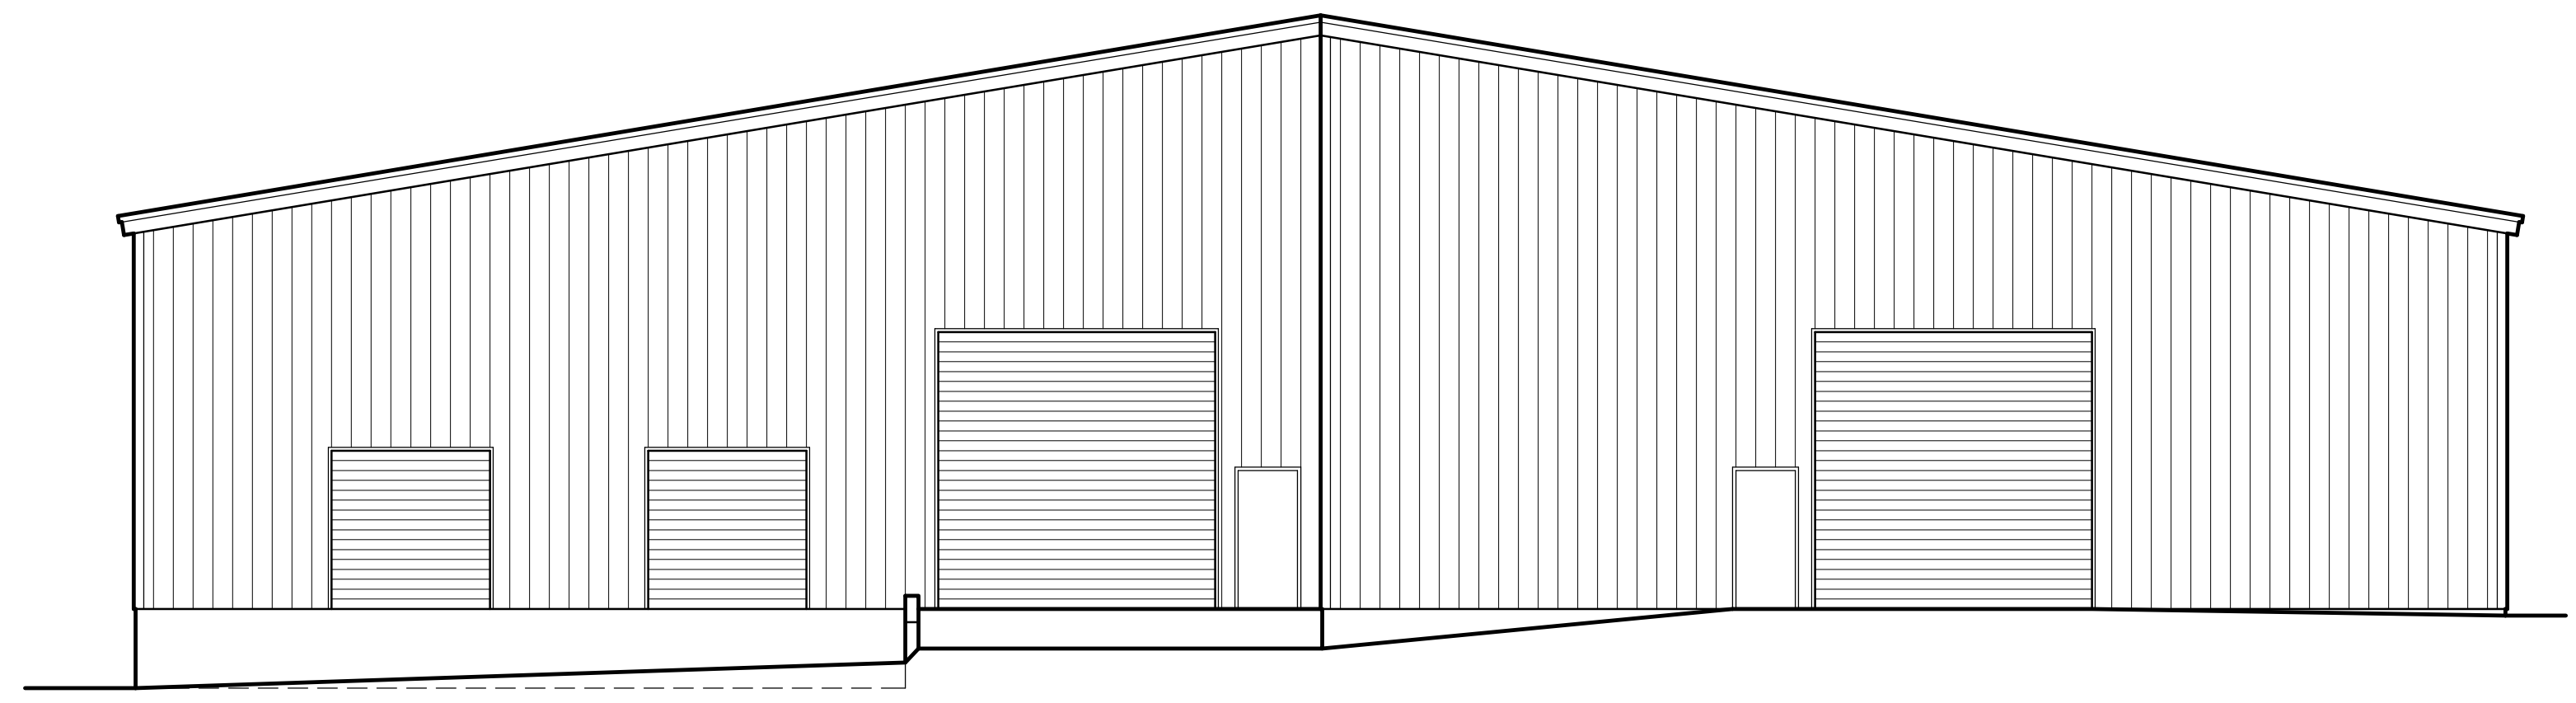

2 EXISTING NORTHWEST ELEVATION
 A2.0 Scale: 1/8" = 1'

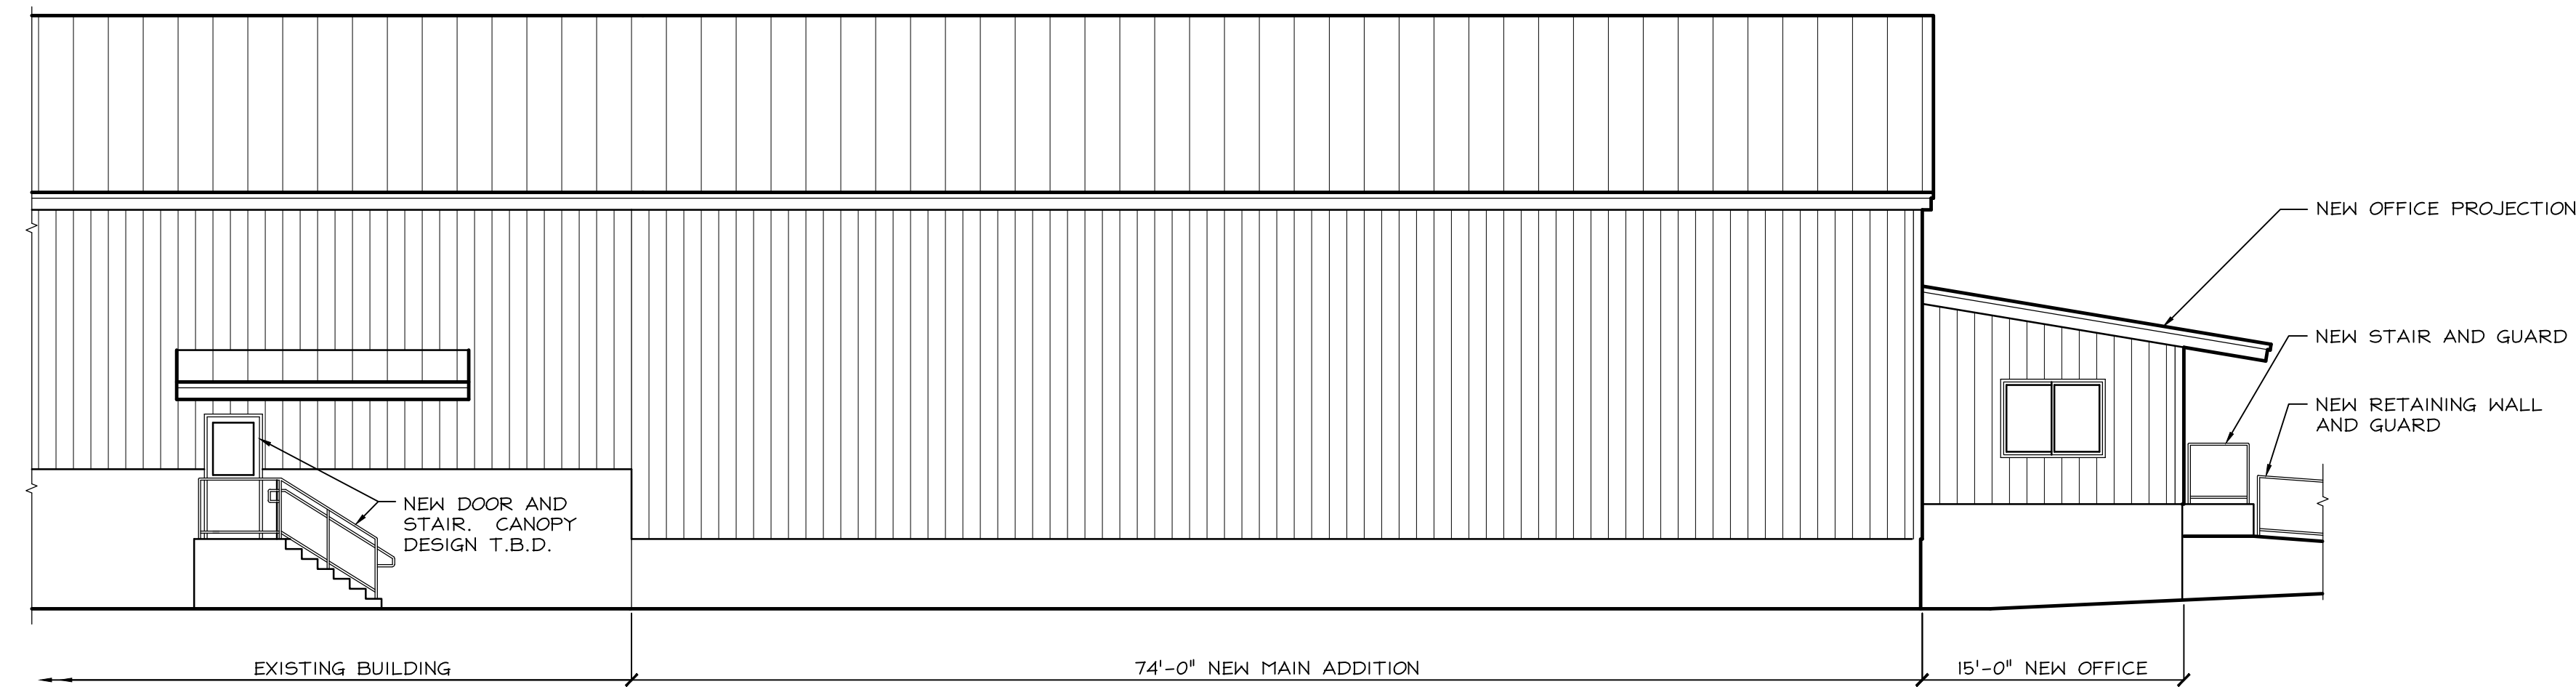

3 REVISED PARTIAL NORTHEAST ELEVATION
 A2.0 Scale: 1/8" = 1'

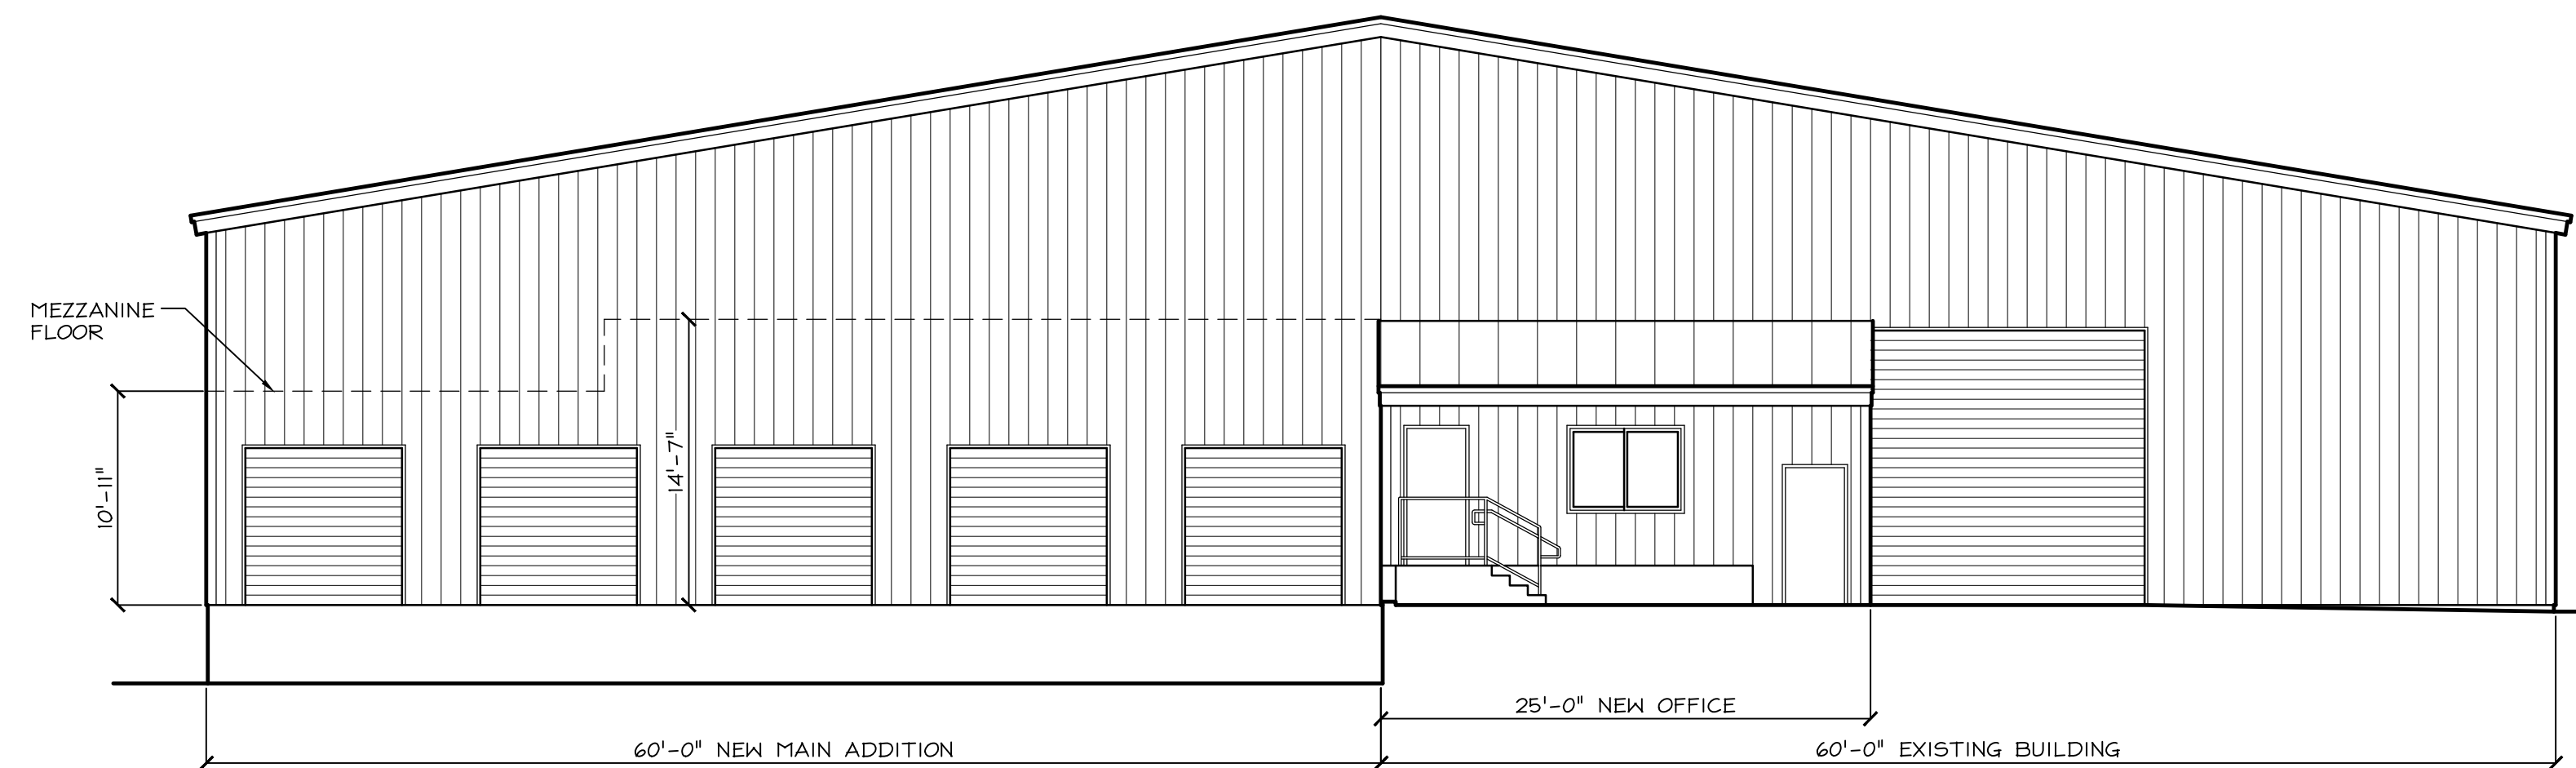

4 REVISED NORTHWEST ELEVATION
 A2.0 Scale: 1/8" = 1'

