

© CIVIL CONSULTANTS  
**CIVIL CONSULTANTS**  
 Engineers  
 Planners  
 Surveyors  
 P.O. Box 100  
 South Berwick  
 Maine  
 03908  
 207-384-2550  
 www.civcon.com

NO.	REVISIONS	INT.	DATE
1			

RECORD OWNER:  
 INHABITANTS OF YORK  
 OWNER ADDRESS:  
 186 YORK STREET,  
 YORK, MAINE 03909

PREPARED FOR:  
**YORK POLICE STATION - GARAGE DEVELOPMENT**  
**THE INHABITANTS OF THE TOWN OF YORK**  
**9 HANNIFORD DRIVE - TAX MAP 111, LOT 27**  
**YORK, YORK COUNTY, MAINE**

TOWN OF YORK  
 186 YORK STREET, YORK, ME 03909

CLIENT ADDRESS:



DATE: 3/22/17  
 DRAWN BY: NJR  
 CHECKED BY: GRA  
 APPROVED BY: NJR


PROPOSED  
 BUILDING  
 ELEVATIONS

PROJECT NO: 15-180.03

**A1**

SHEET: 1 OF 2

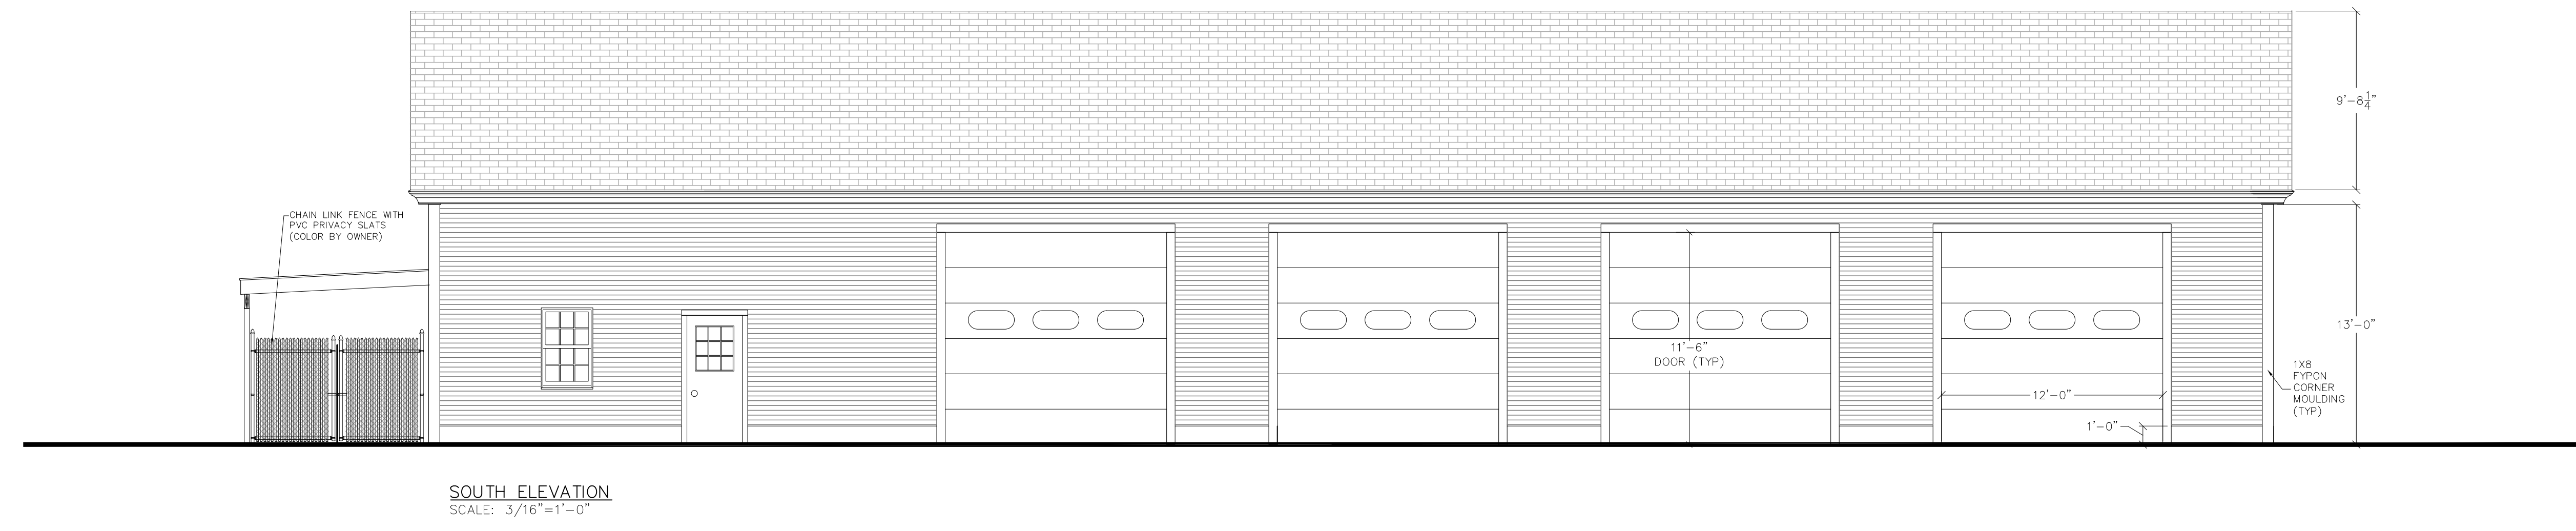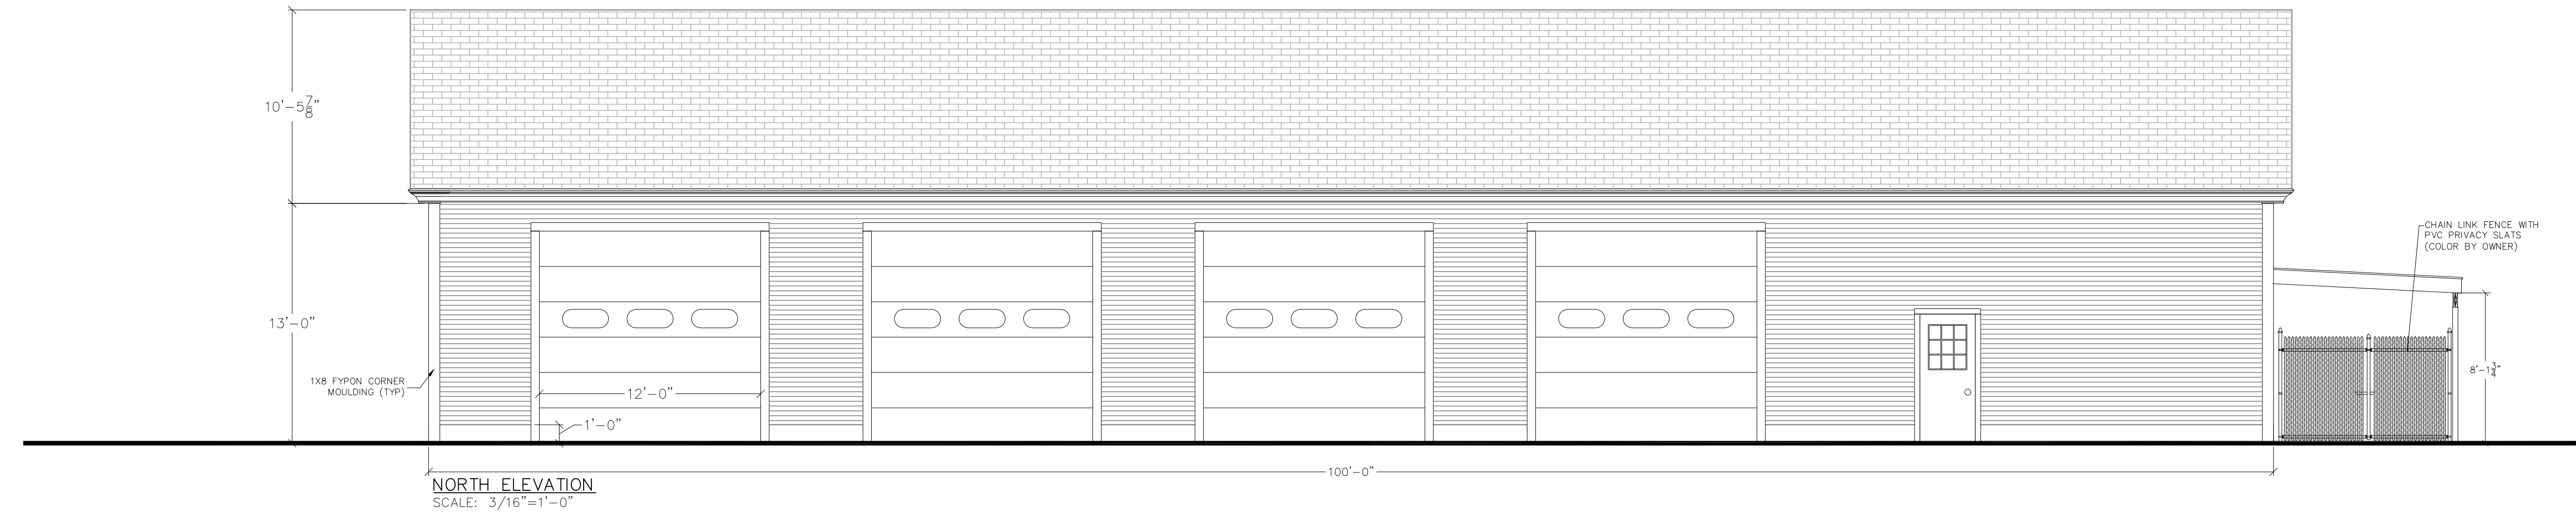

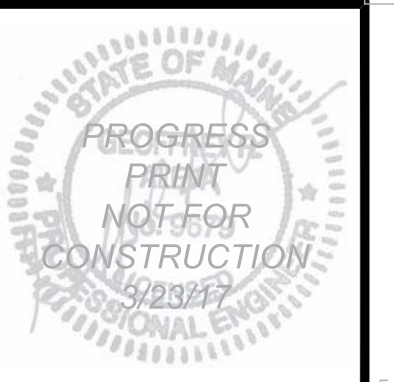

© CIVIL CONSULTANTS  
**CIVIL CONSULTANTS**  
 Engineers  
 Planners  
 Surveyors  
 P.O. Box 100  
 South Berwick  
 Maine  
 03908  
 207-384-2550  
 www.civcon.com

NO.	REVISIONS	INT.	DATE
1			

RECORD OWNER:  
 INHABITANTS OF YORK  
 OWNER ADDRESS:  
 186 YORK STREET  
 YORK, MAINE 03909

**YORK POLICE STATION - GARAGE DEVELOPMENT**  
**THE INHABITANTS OF THE TOWN OF YORK**  
**9 HANNIFORD DRIVE - TAX MAP 111, LOT 27**  
**YORK, YORK COUNTY, MAINE**  
 PREPARED FOR:  
 TOWN OF YORK  
 186 YORK STREET, YORK, ME 03909  
 CLIENT ADDRESS:

1/16"=1'-0"  
 DATE: 3/22/17  
 DRAWN BY: NJR  
 CHECKED BY: GRA  
 APPROVED BY: NJR


PROPOSED  
 BUILDING FLOOR  
 PLAN AND SECTIONS

PROJECT NO: 15-180.03


**A2**

SHEET: 2 OF 2


NOTE: ALL DIMENSIONS TO FACE OF FRAMING

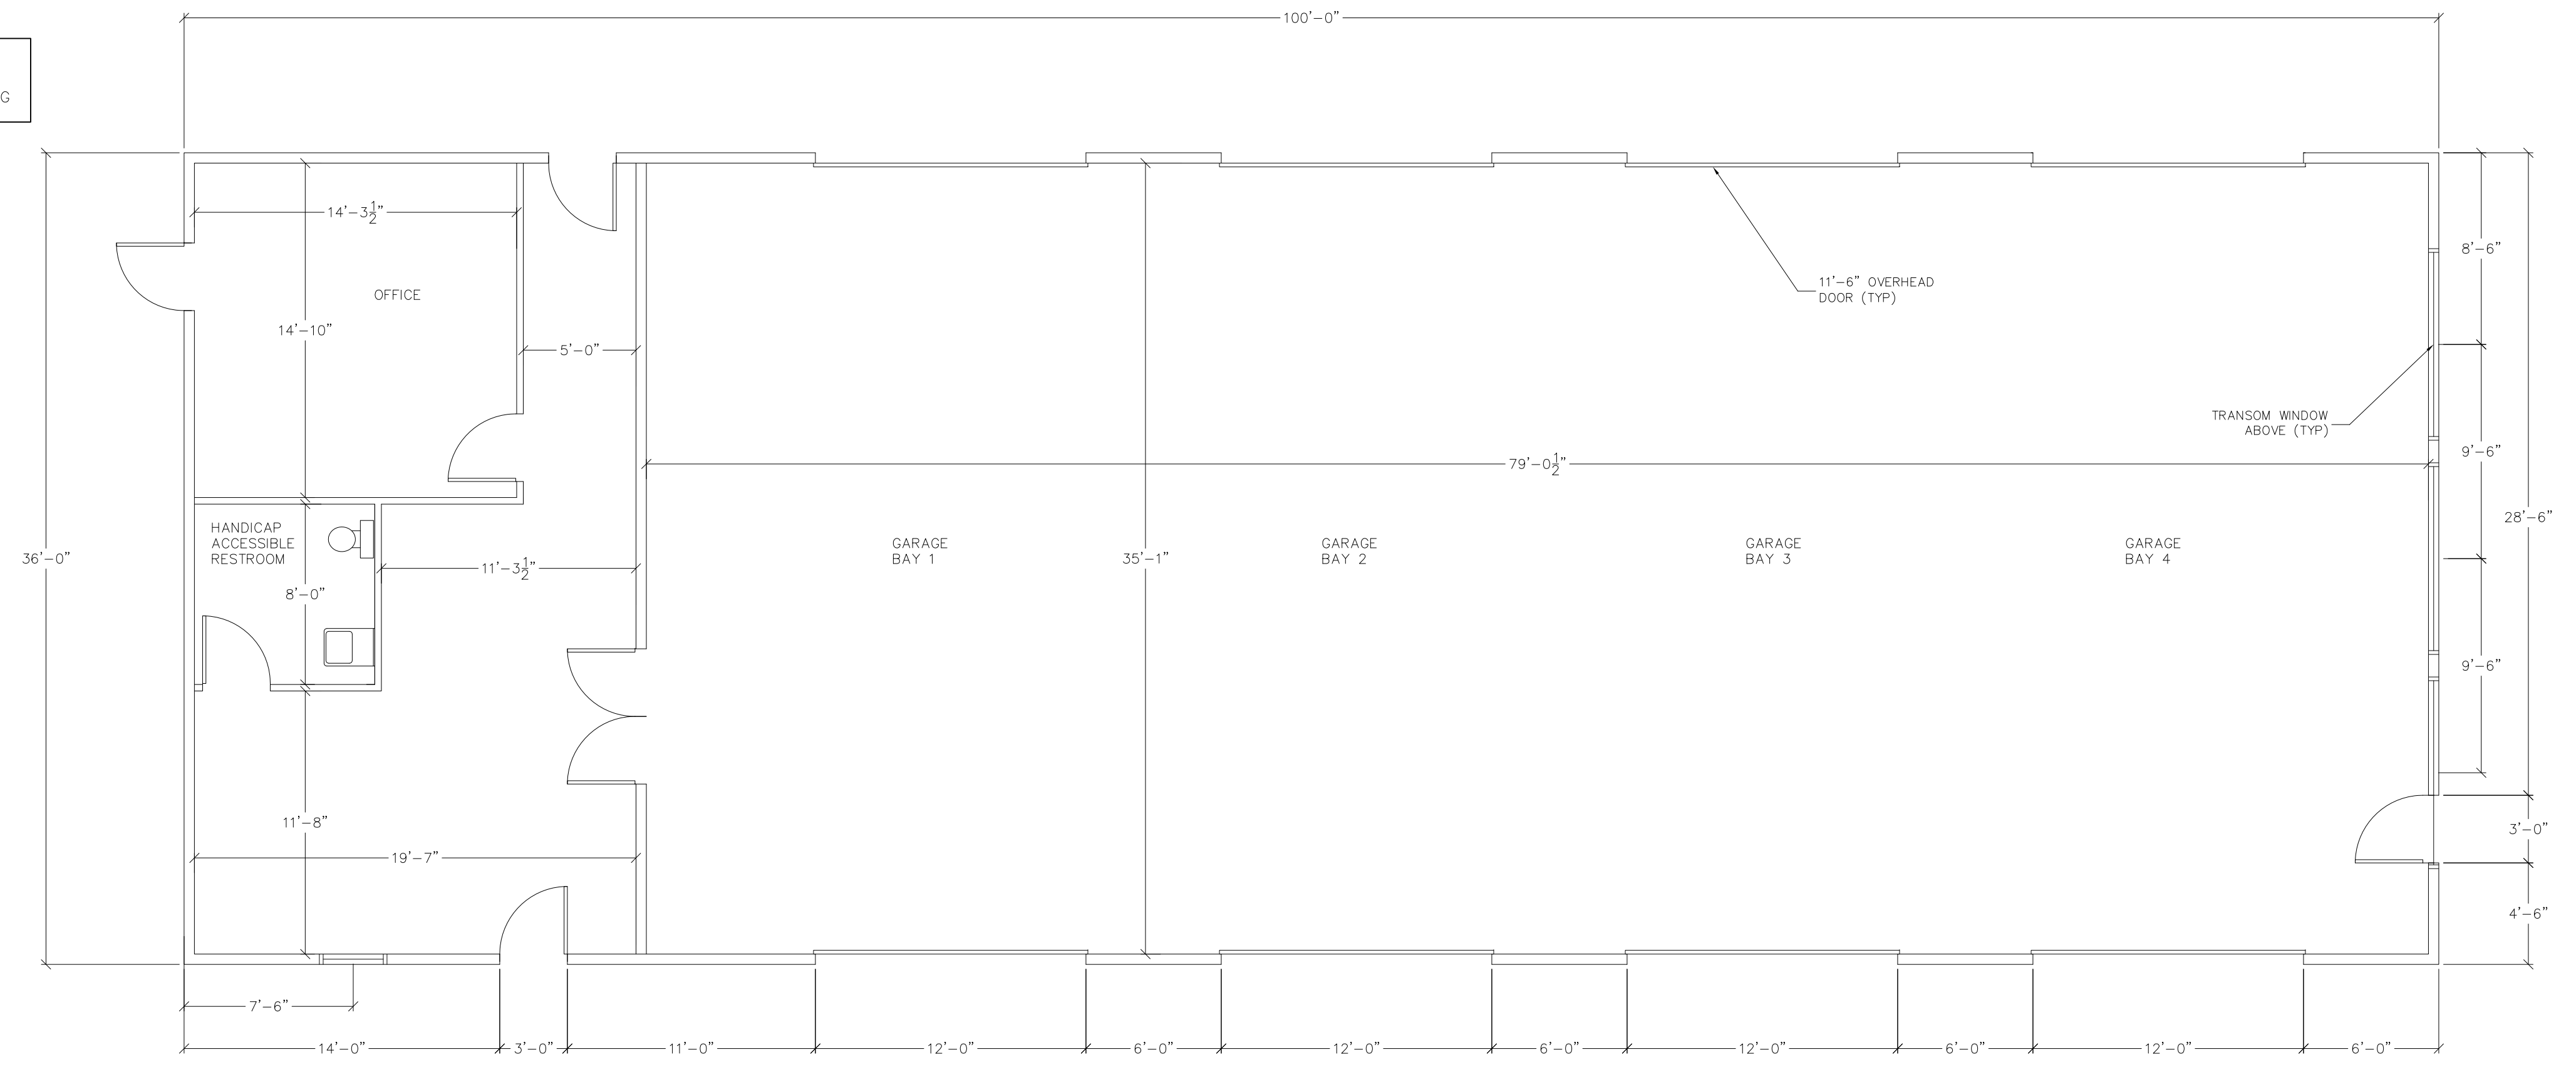


FLOOR PLAN  
 SCALE: 3/16"=1'-0"

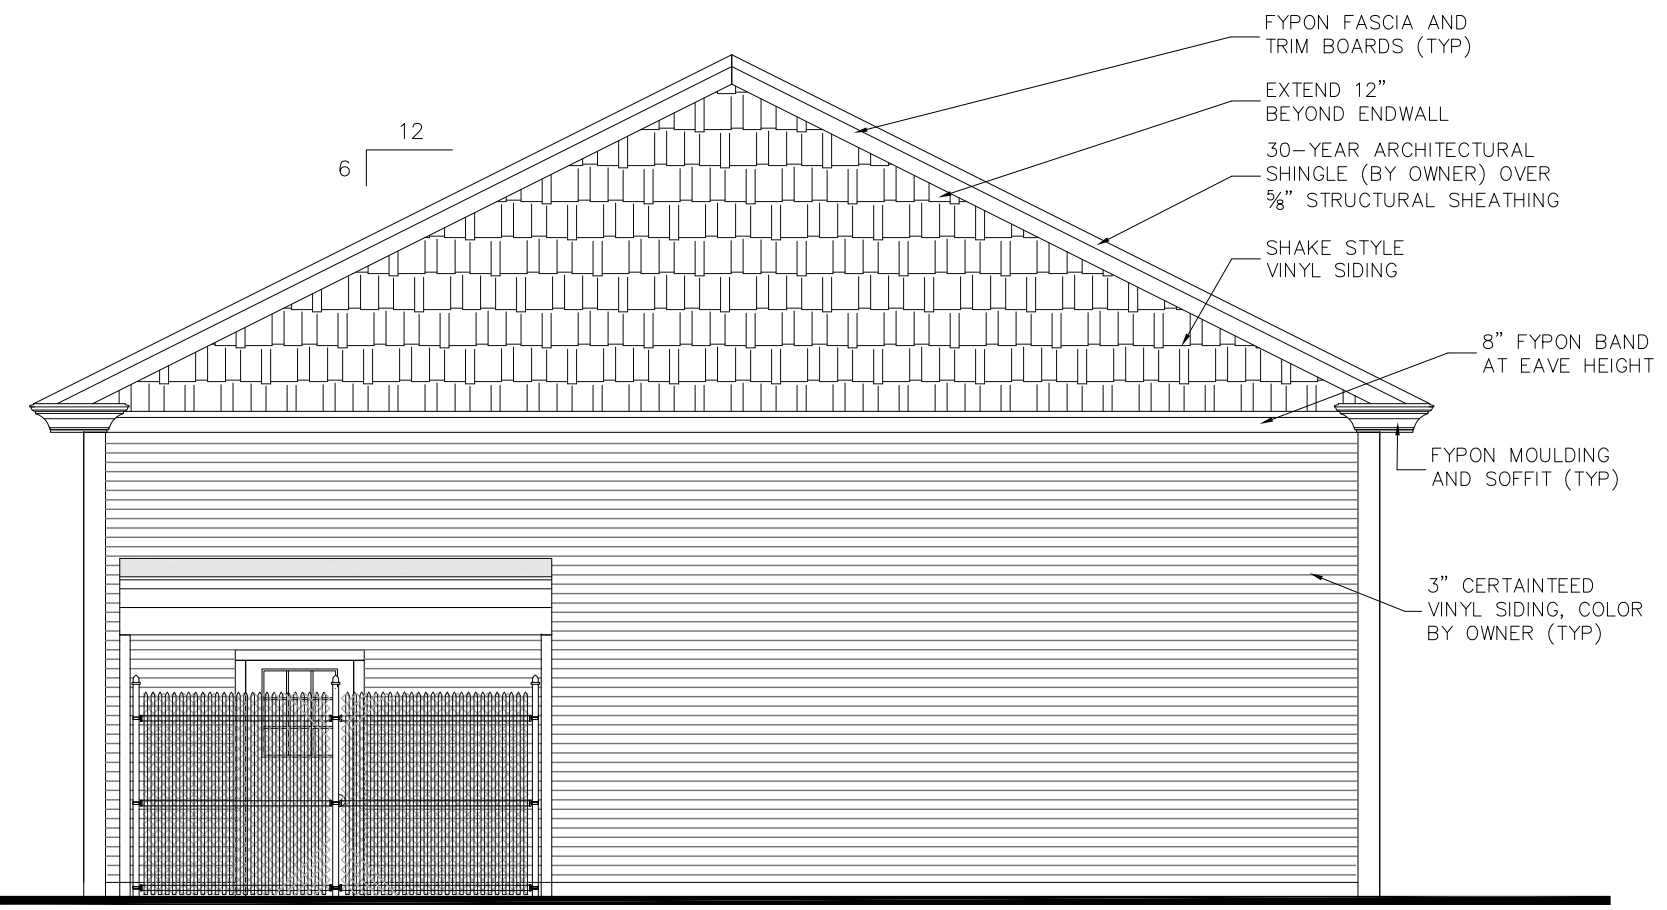

WEST ELEVATION  
 SCALE: 3/16"=1'-0"

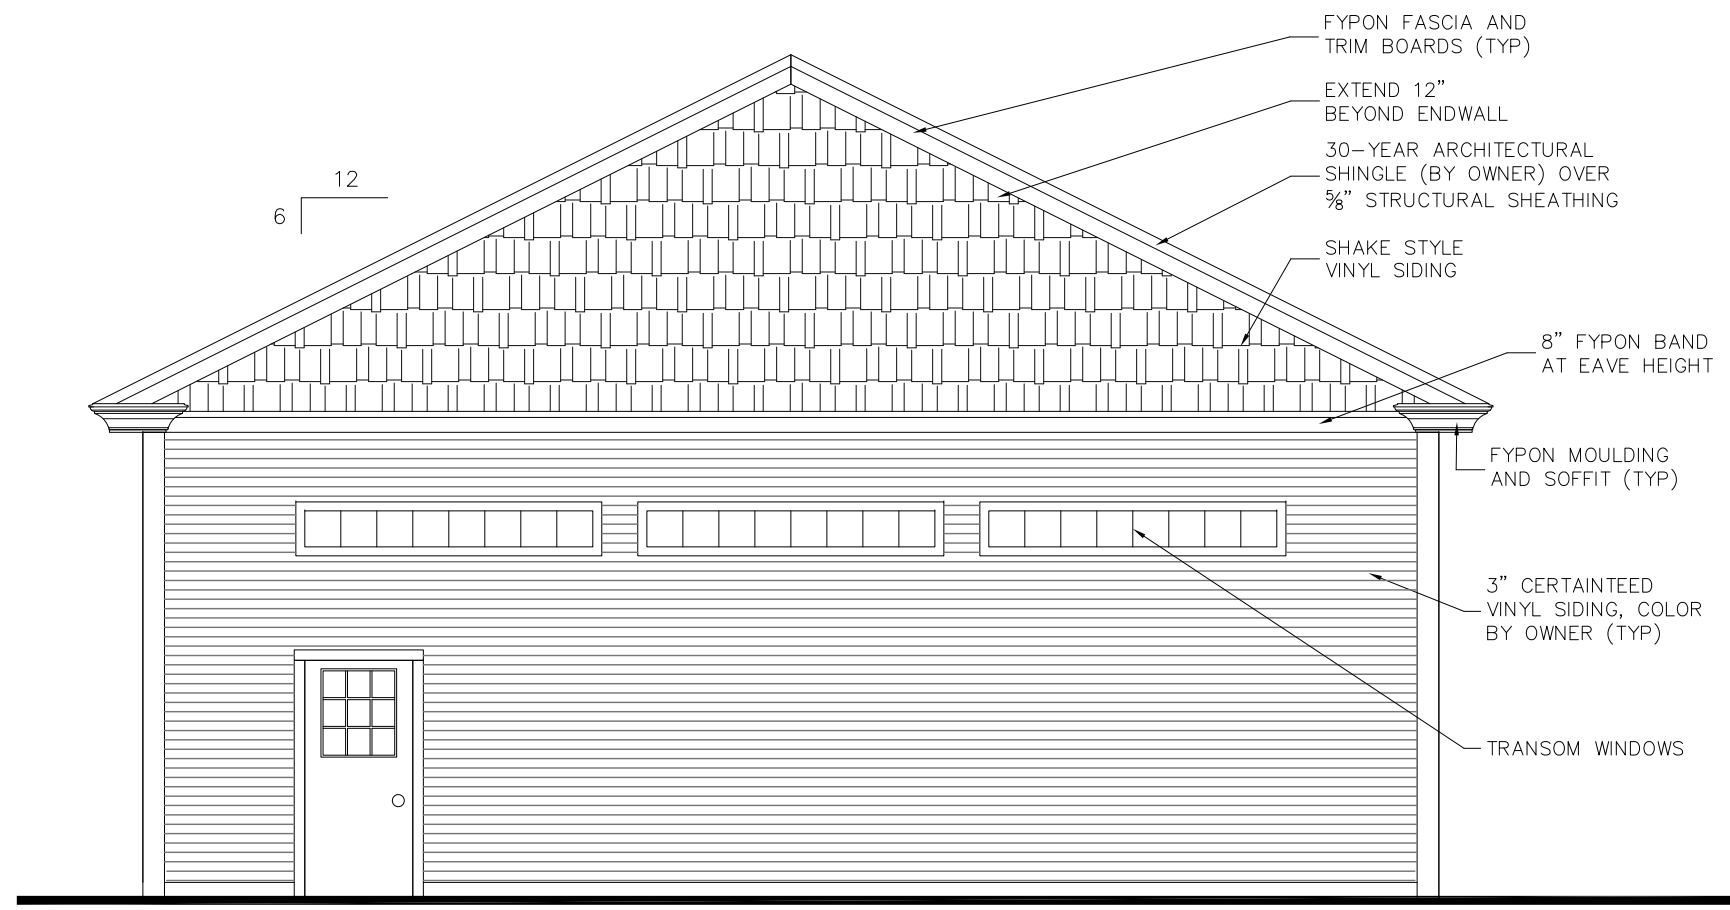

EAST ELEVATION  
 SCALE: 3/16"=1'-0"

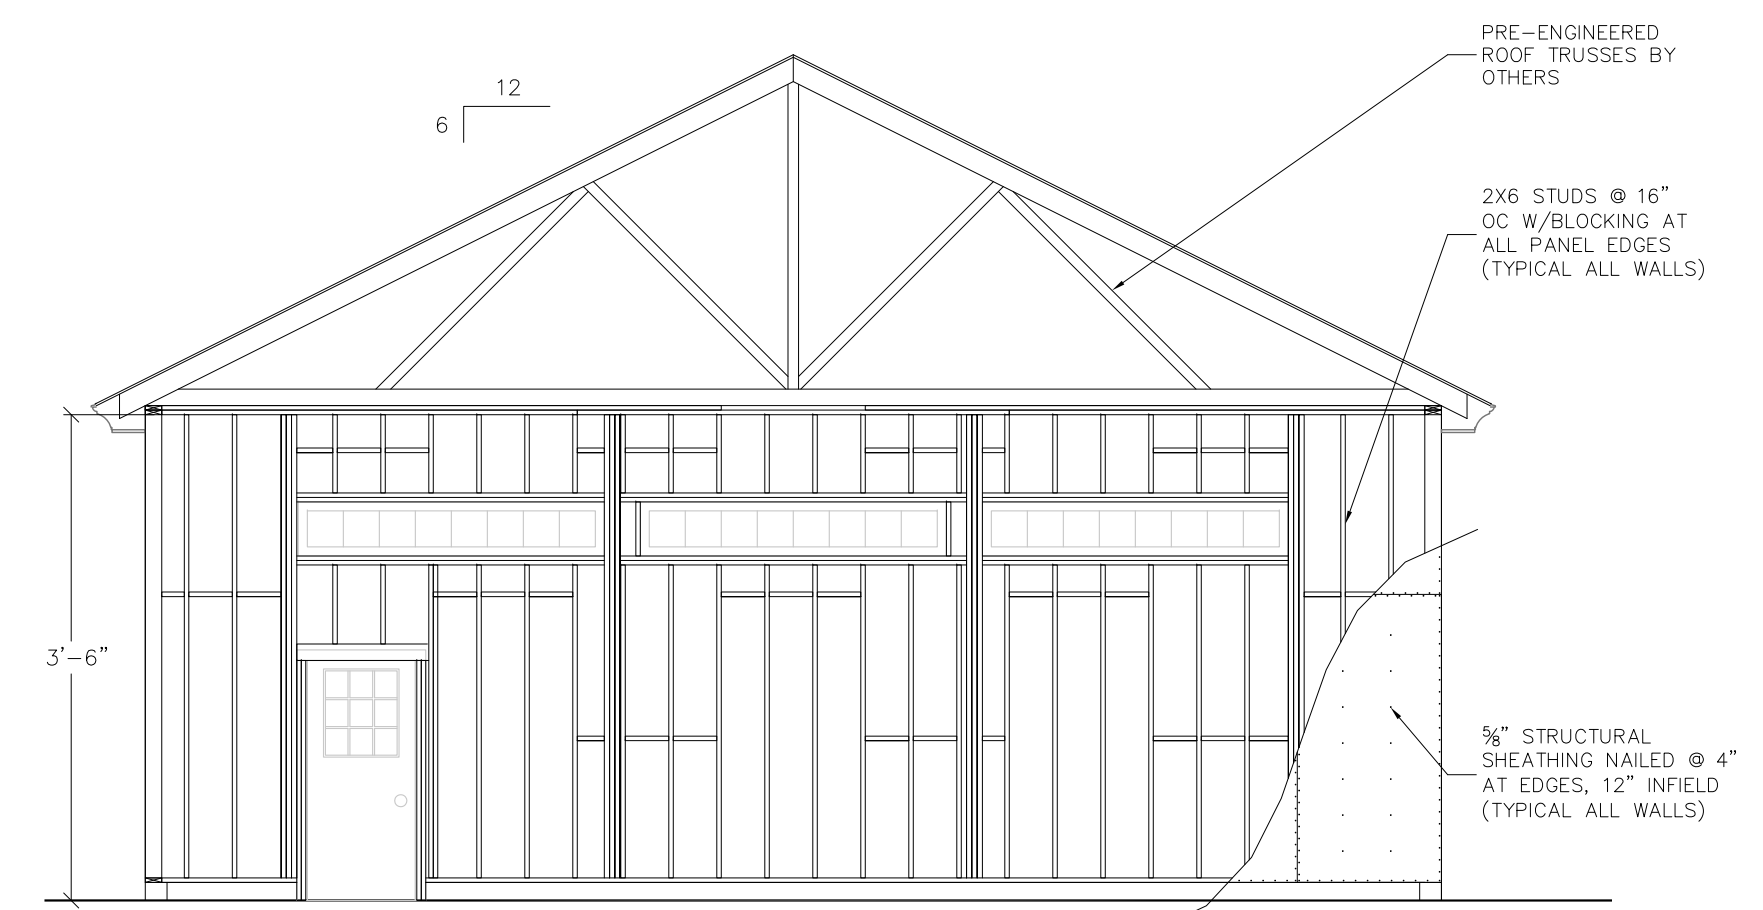

TYPICAL FRAMING SECTION  
 SCALE: 3/16"=1'-0"