
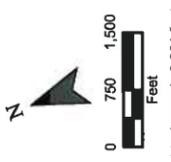


 <p>Edwards AND Kelcey ENGINEERS ARCHITECTS PLANNERS CONSTRUCTORS</p>	<p>222 St. John Street Suite 314 Portland, Maine 04102 Tel: (207) 828-1272 Fax: (207) 774-6907 www.ekcorp.com</p>	<p>DRAWN BY: CIK CHECKED BY: SJB DATE: 07/07/06 PROJECT: 06057018</p>	<p>York Watershed Management Town of York, Maine T:\Projects\0308\Maps\OutfallAreas.mxd</p>	<p>OUTFALL AREAS</p>	<p>Plan 1</p>
---	---	---	--	-----------------------------	----------------------

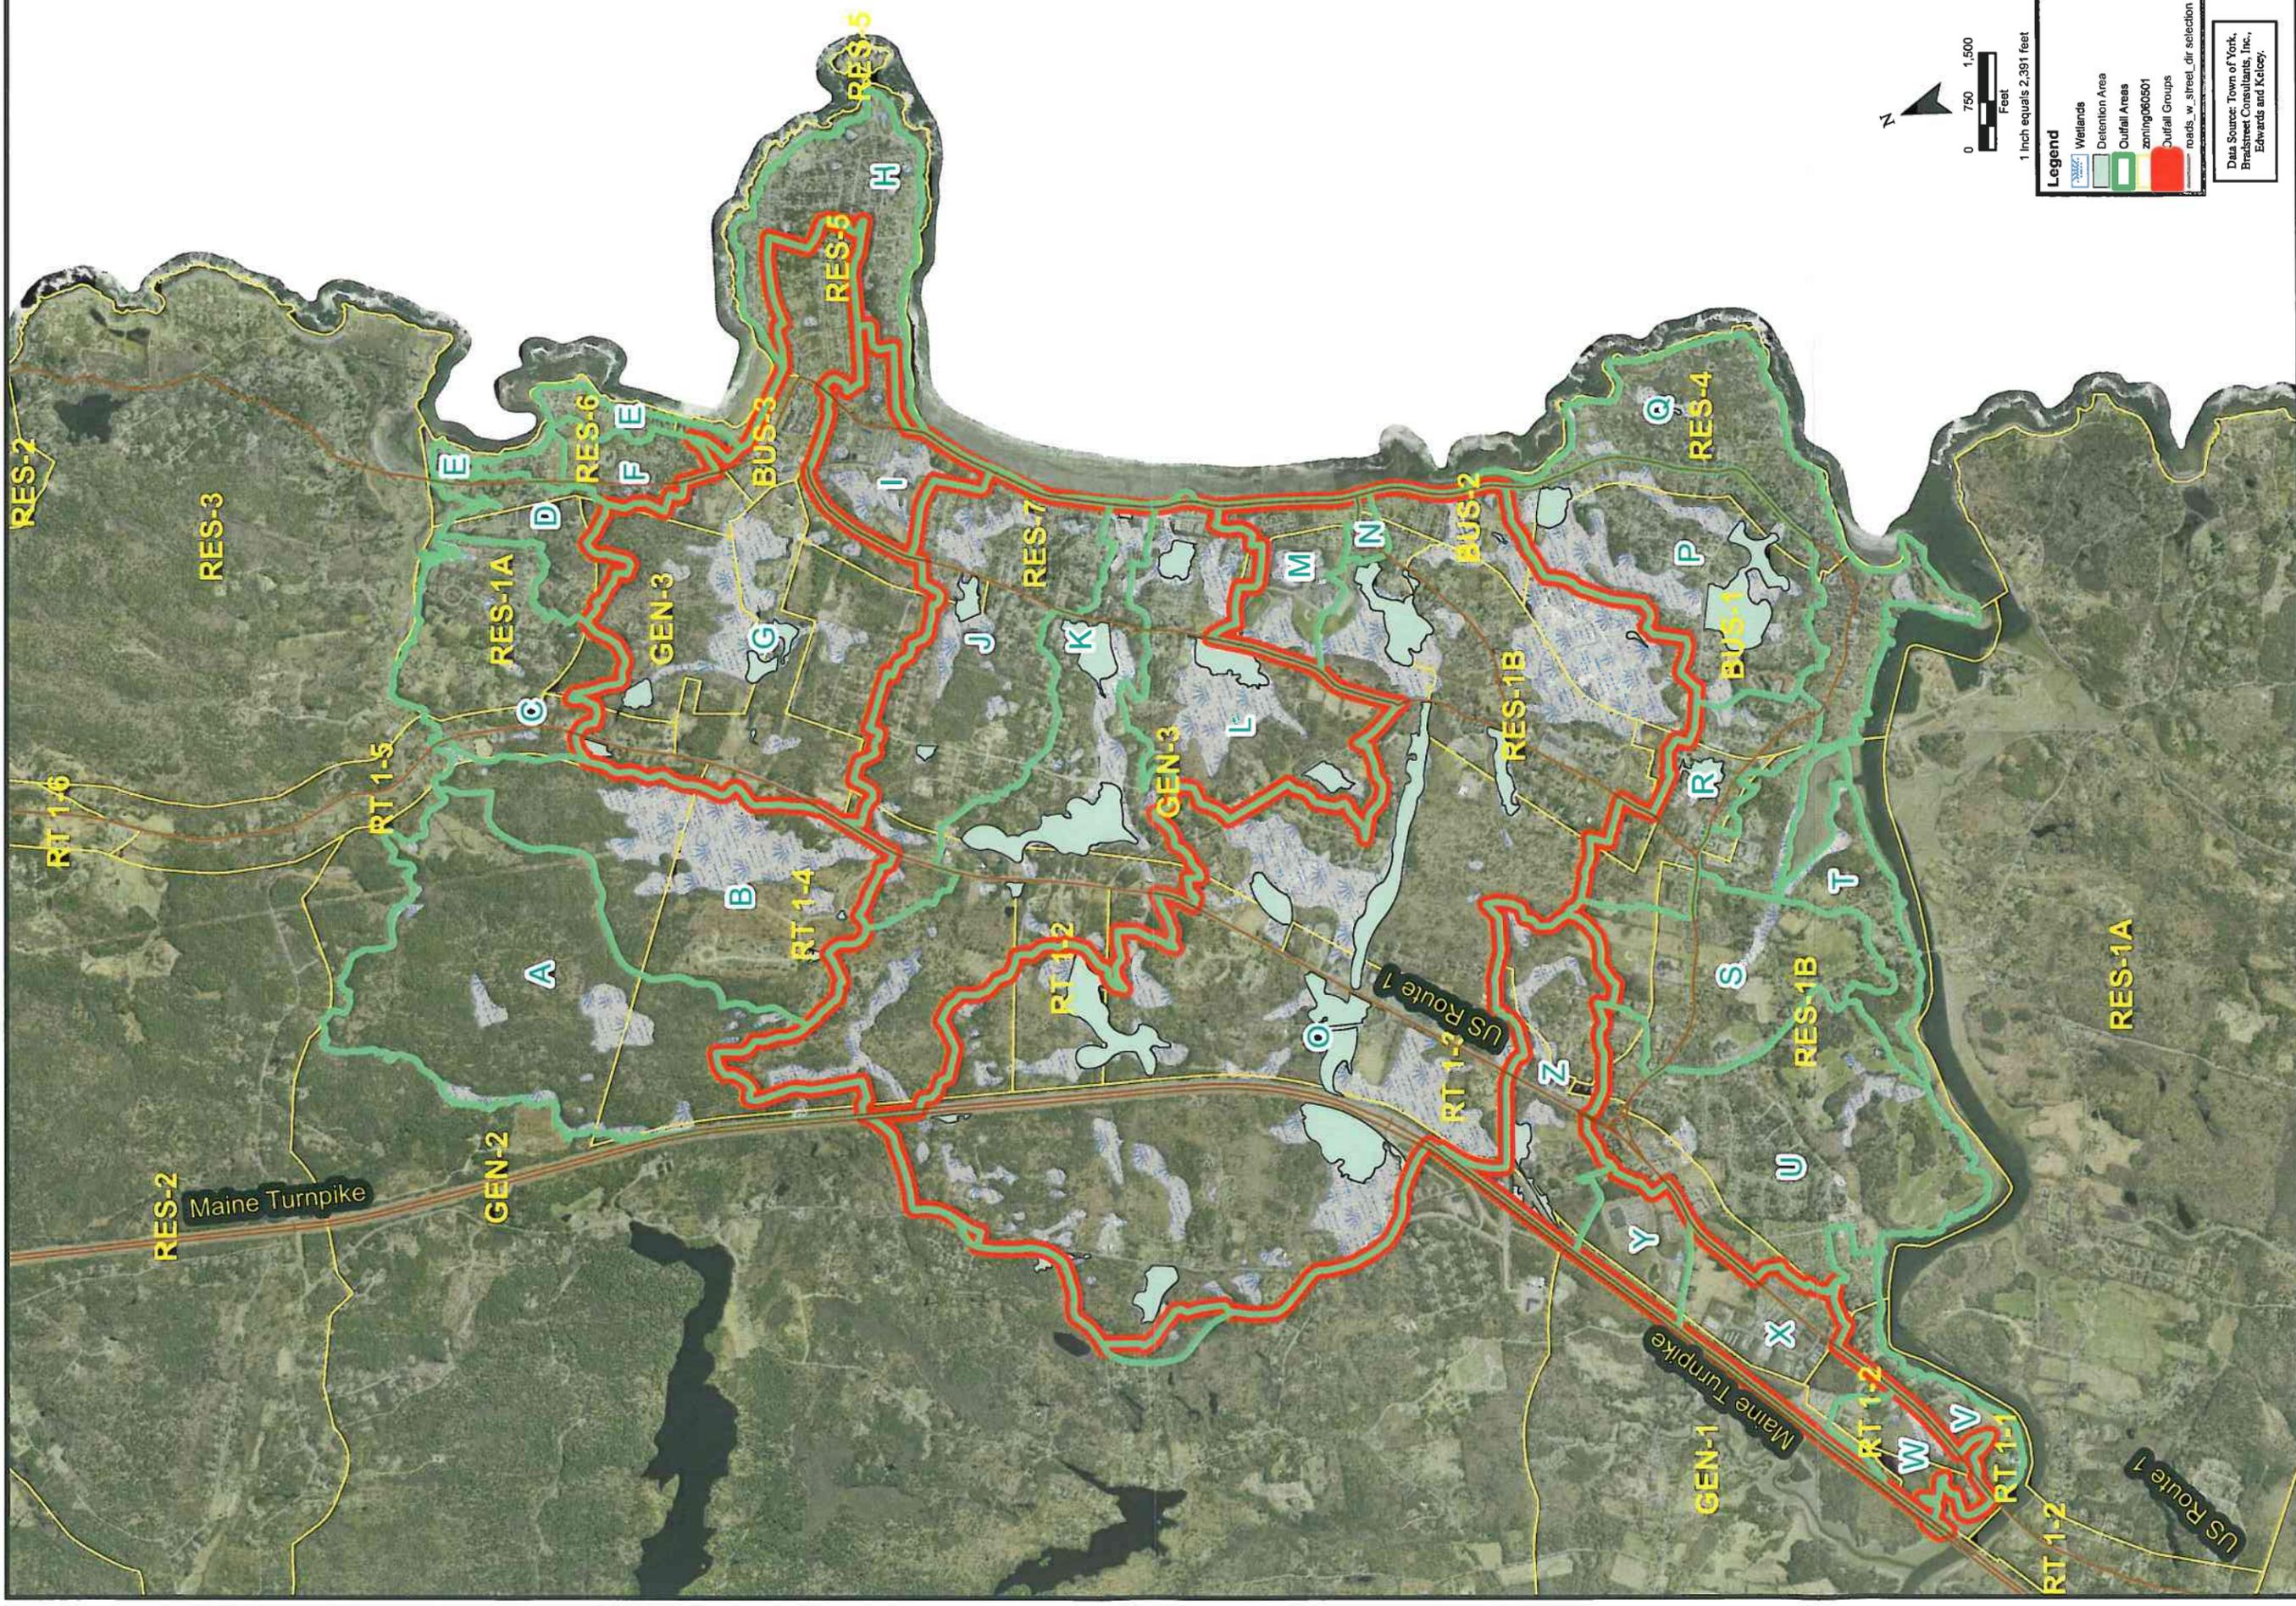

Legend

- Wetlands
- Detention Area
- Outfall Areas
- zoning060501
- Outfall Groups
- roads_w_street_dir selection

Data Source: Town of York,
Bradstreet Consultants, Inc.,
Edwards and Kelcey.

**Edwards
AND
Kelcey**
ENGINEERS
ARCHITECTS
PLANNERS
CONSTRUCTORS



223 St. John Street, Suite 314
Portland, Maine 04102
Tel. (207) 628-1272 Fax (207) 774-6977
www.ekorp.com

DRAWN BY: CJK
CHECKED BY: SJB
DATE: 07/07/06
PROJECT: 06057018

York Watershed Management
Town of York, Maine
T:\Projects\0330\Maps\Wetlands.mxd

**WETLAND AREAS
OUTFALL AREAS
ZONING**

Plan 2

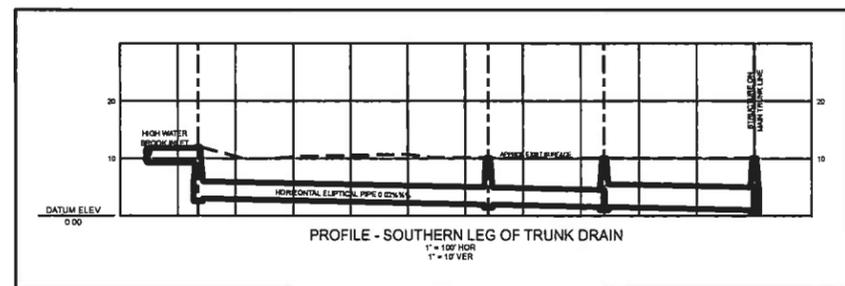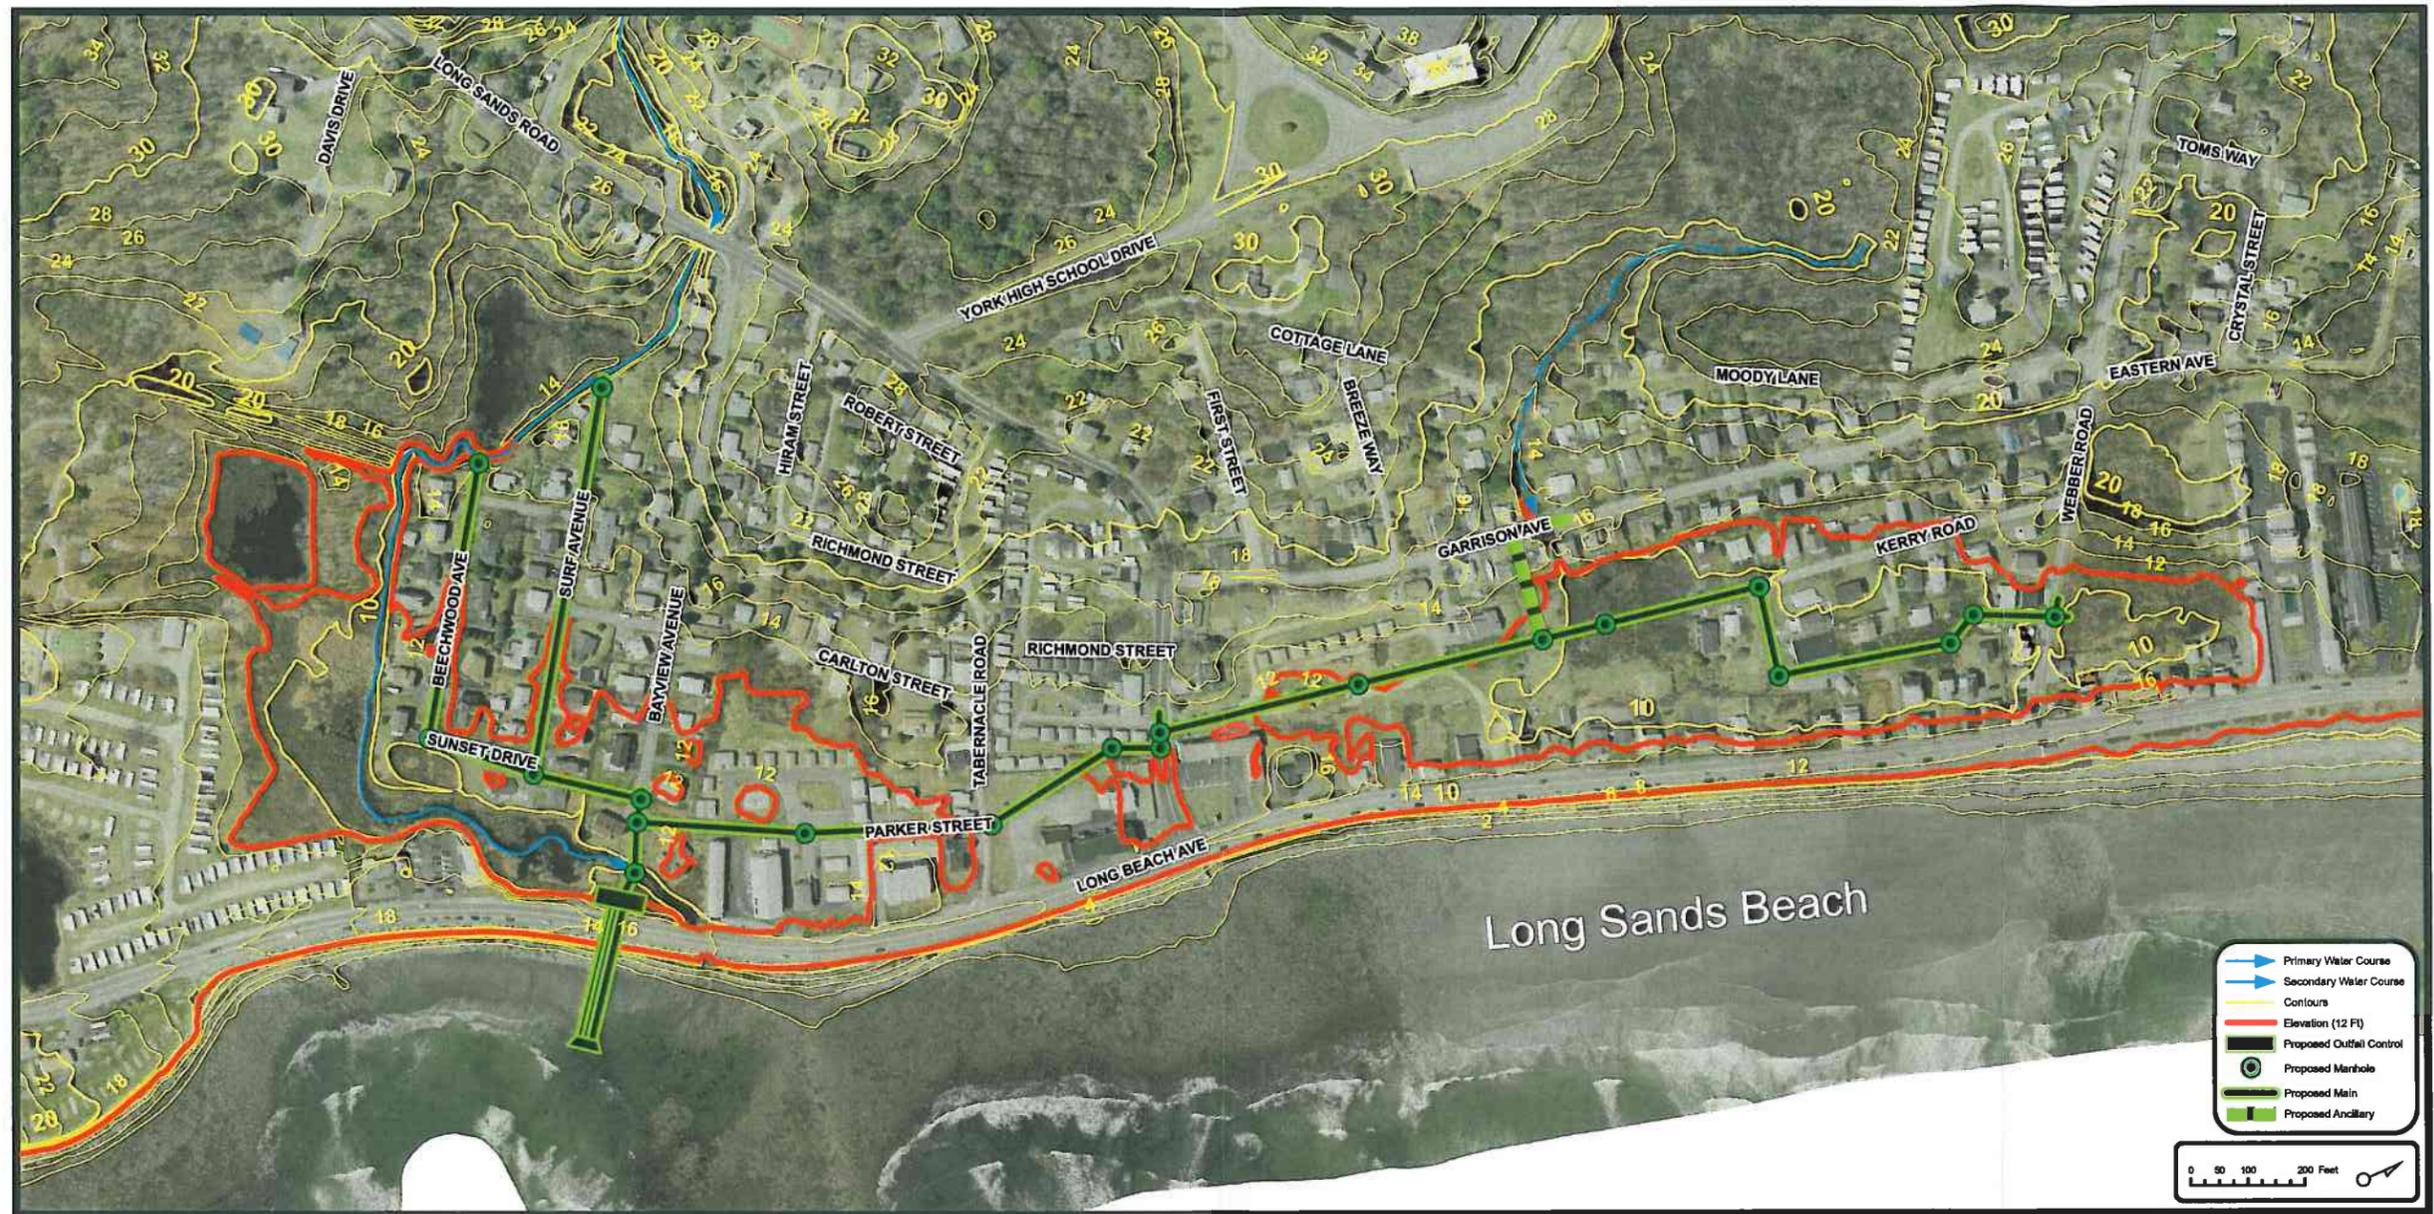

Map and Profiles of Long Sands Beach, 1 of 3 (South)

NOTES:

1. TRUNK DRAIN LAYOUTS ARE TENTATIVE ONLY. FINAL ALIGNMENT TO BE ESTABLISHED IN FINAL DESIGN.
2. PROFILES ARE ILLUSTRATIVE ONLY AND SUBJECT TO REFINEMENT IN FINAL DESIGN.
3. ELEVATIONS ARE IN ACCORDANCE WITH THE USGS USING THE NATIONAL GEODETIC VERTICAL DATUM OF 1929.
4. TOPOGRAPHY COMPILED FROM AERIAL PHOTOGRAMMETRY BY BRADSTREET CONSULTANTS AND IS PROJECTED IN THE NAD83, MAINE STATE PLAIN, WEST, HORIZONTAL COORDINATE SYSTEM.
5. LOCAL STREET DRAINS AND INLETS TO BE INSTALLED BASED ON NEED AND FUNDING AVAILABLE.


DRAWN BY: AML
 CHECKED BY: SJB
 DATE: 07/07/2006
 PROJECT: 06057018

York Watershed Management

Town of York, Maine

Data Source: Town of York,
 Bradstreet Consultants, Inc.,
 Edwards and Kelcey.

T:\Projects\038\Maps\Profile_Long1.mxd

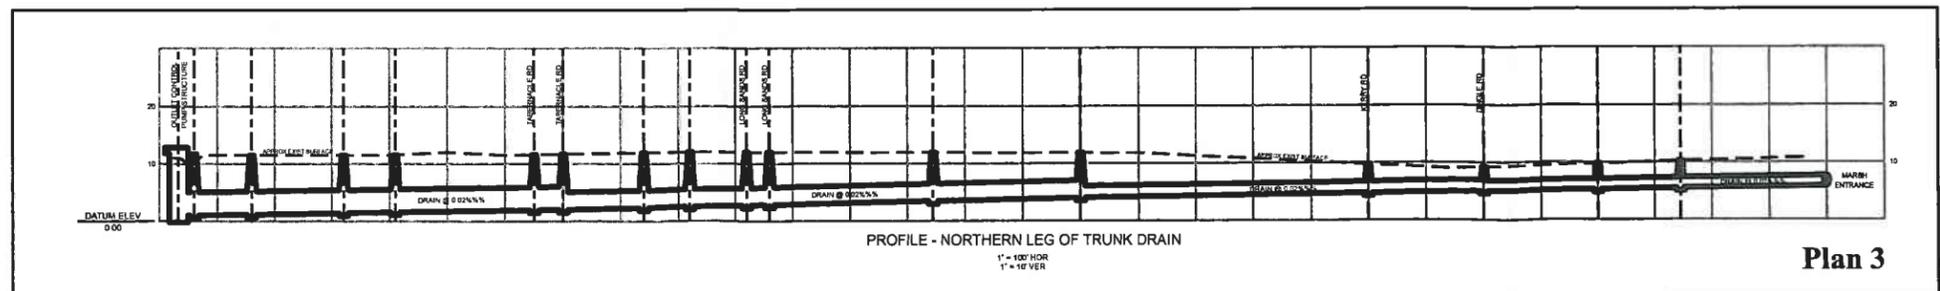


Edwards AND Kelcey
 ENGINEERS
 ARCHITECTS
 PLANNERS
 CONSTRUCTORS

222 St. John Street Suite 314
 Portland, Maine 04102
 Tel. (207) 828-1272 Fax (207) 774-6907
 www.ekcorp.com



Map and Profiles of Long Sands Beach, 2 of 3 (Central)

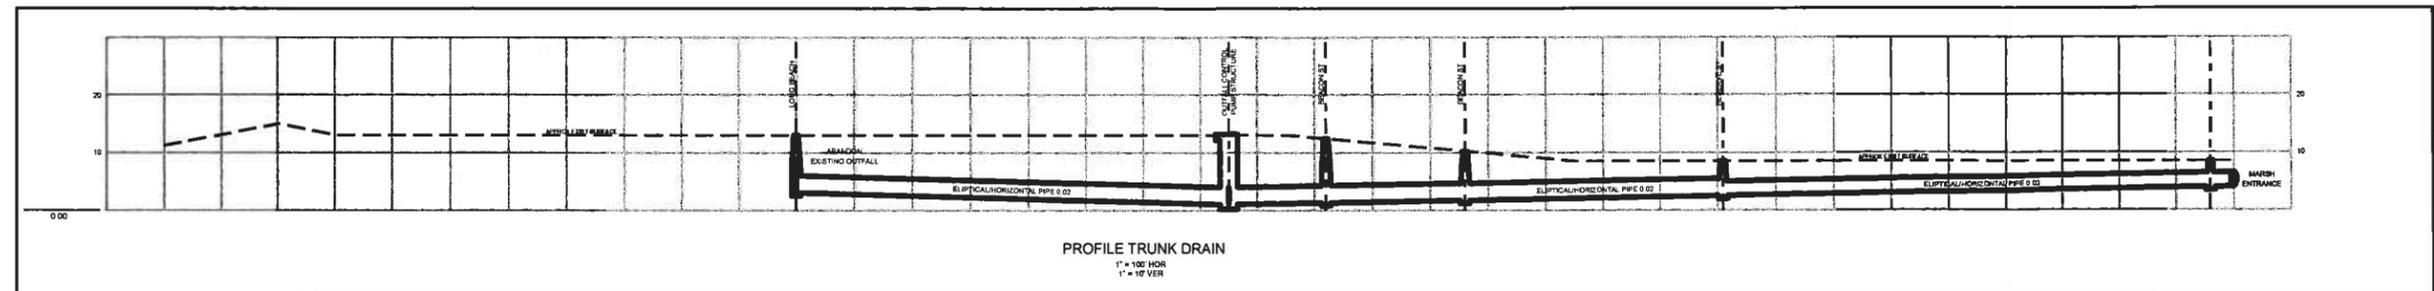

Edwards AND Kelcey
 222 St. John Street Suite 314
 Portland, Maine 04102
 Tel. (207) 628-1272 Fax (207) 774-6907
 www.ekcorp.com

ENGINEERS
 ARCHITECTS
 PLANNERS
 CONSTRUCTORS

DRAWN BY: AML
 CHECKED BY: SJB
 DATE: 07/07/06
 PROJECT: 06057018

York Watershed Management
 Town of York, Maine

T:\Projects\06057018\Map\Profile_Long2.mxd

Data Source: Town of York,
 Bradstreet Consultants, Inc.,
 Edwards and Kelcey.


NOTES:

1. TRUNK DRAIN LAYOUTS ARE TENTATIVE ONLY. FINAL ALIGNMENT TO BE ESTABLISHED IN FINAL DESIGN.
2. PROFILES ARE ILLUSTRATIVE ONLY AND SUBJECT TO REFINEMENT IN FINAL DESIGN.
3. ELEVATIONS ARE IN ACCORDANCE WITH THE USGS USING THE NATIONAL GEODETIC VERTICAL DATUM OF 1929.
4. TOPOGRAPHY COMPILED FROM AERIAL PHOTOGRAMMETRY BY BRADSTREET CONSULTANTS AND IS PROJECTED IN THE NAD83, MAINE STATE PLAIN, WEST, HORIZONTAL COORDINATE SYSTEM.
5. LOCAL STREET DRAINS AND INLETS TO BE INSTALLED BASED ON NEED AND FUNDING AVAILABLE.


Plan 4




Map and Profiles of Long Sands Beach, 3 of 3 (North)

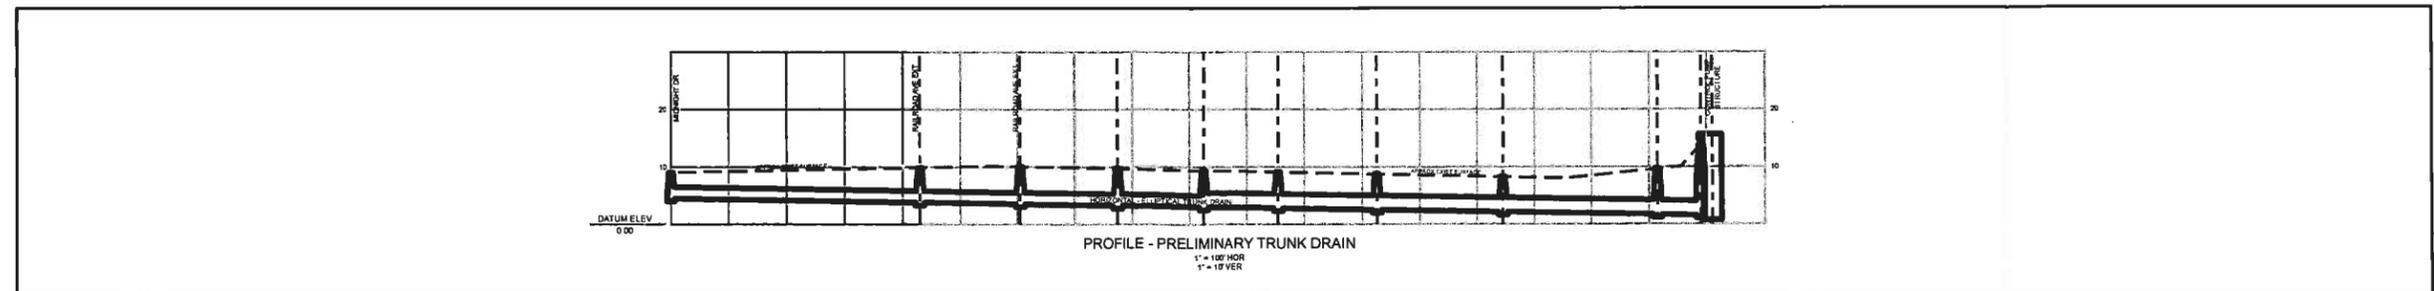

<p>222 St. John Street Suite 314 Portland, Maine 04102 Tel. (207) 828-1272 Fax (207) 774-6907 www.ekcorp.com</p> <p>ENGINEERS ARCHITECTS PLANNERS CONSTRUCTORS</p>	<p>DRAWN BY: AML</p>	<p>York Watershed Management</p> <p>Town of York, Maine</p> <p>Data Source: Town of York, Bradstreet Consultants, Inc., Edwards and Kelcey.</p>	<p>NOTES:</p> <ol style="list-style-type: none"> TRUNK DRAIN LAYOUTS ARE TENTATIVE ONLY. FINAL ALIGNMENT TO BE ESTABLISHED IN FINAL DESIGN. PROFILES ARE ILLUSTRATIVE ONLY AND SUBJECT TO REFINEMENT IN FINAL DESIGN. ELEVATIONS ARE IN ACCORDANCE WITH THE USGS USING THE NATIONAL GEODETIC VERTICAL DATUM OF 1929. TOPOGRAPHY COMPILED FROM AERIAL PHOTOGRAMMETRY BY BRADSTREET CONSULTANTS AND IS PROJECTED IN THE NAD83, MAINE STATE PLAIN, WEST, HORIZONTAL COORDINATE SYSTEM. LOCAL STREET DRAINS AND INLETS TO BE INSTALLED BASED ON NEED AND FUNDING AVAILABLE. 	<p>Plan 5</p>
	<p>CHECKED BY: SJB</p>			
	<p>DATE: 07/07/06</p>			
	<p>PROJECT: 06057018</p>			

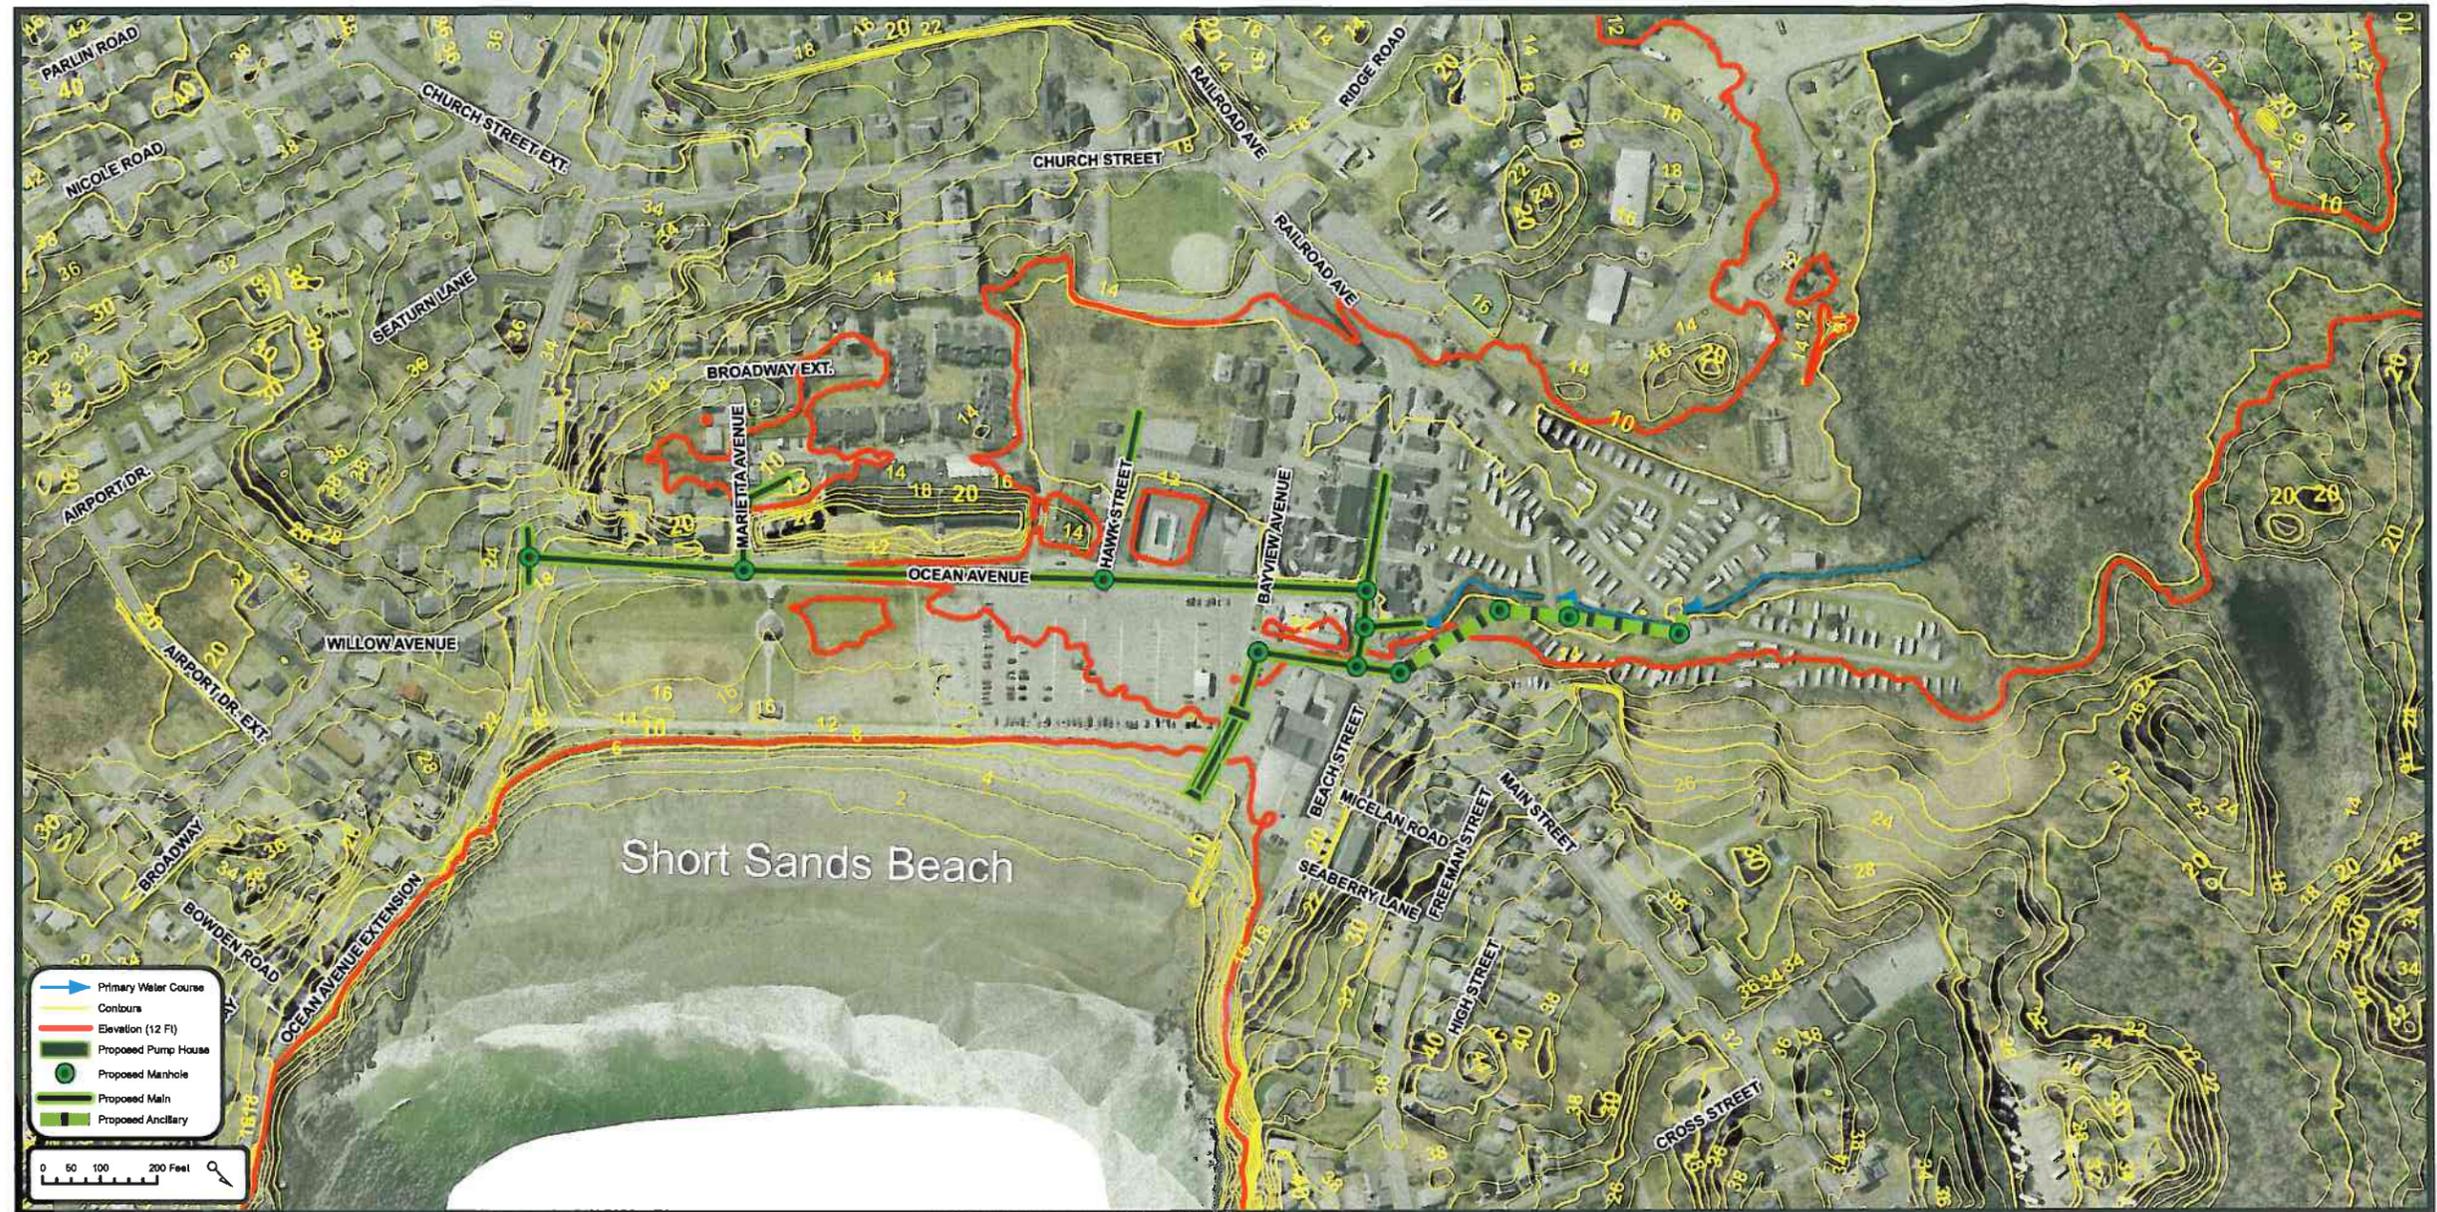

Map and Profile of Short Sands Beach

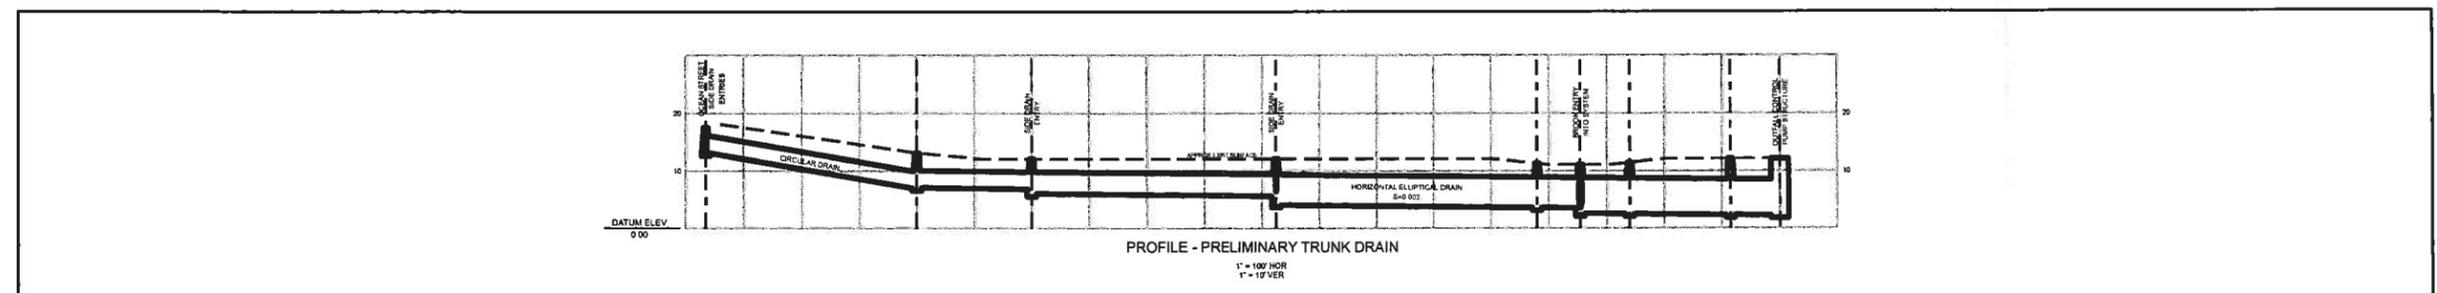

Edwards AND Kelcey
 ENGINEERS
 ARCHITECTS
 PLANNERS
 CONSTRUCTORS

222 St. John Street Suite 314
 Portland, Maine 04102
 Tel. (207) 828-1272 Fax (207) 774-6907
 www.ekcorp.com

DRAWN BY: AML
 CHECKED BY: SJB
 DATE: 07/07/06
 PROJECT: 06057018


York Watershed Management

Town of York, Maine

Data Source: Town of York,
 Bradstreet Consultants, Inc.,
 Edwards and Kelcey.

T:\Projects\038\Maps\Profile_Short.mxd

- NOTES:
1. TRUNK DRAIN LAYOUTS ARE TENTATIVE ONLY. FINAL ALIGNMENT TO BE ESTABLISHED IN FINAL DESIGN.
 2. PROFILES ARE ILLUSTRATIVE ONLY AND SUBJECT TO REFINEMENT IN FINAL DESIGN.
 3. ELEVATIONS ARE IN ACCORDANCE WITH THE USGS USING THE NATIONAL GEODETIC VERTICAL DATUM OF 1929.
 4. TOPOGRAPHY COMPILED FROM AERIAL PHOTOGRAMMETRY BY BRADSTREET CONSULTANTS AND IS PROJECTED IN THE NAD83, MAINE STATE PLAIN, WEST, HORIZONTAL COORDINATE SYSTEM.
 5. LOCAL STREET DRAINS AND INLETS TO BE INSTALLED BASED ON NEED AND FUNDING AVAILABLE.

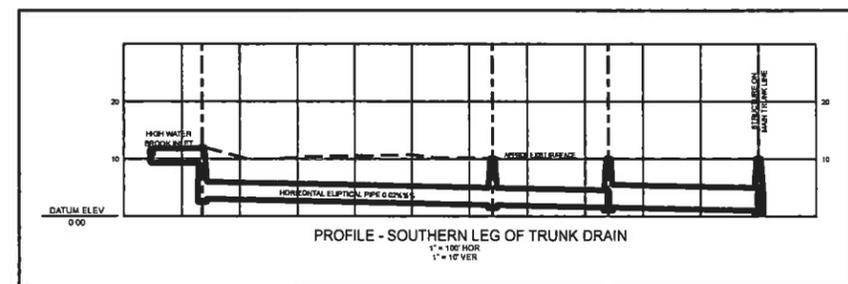

Map and Profiles of Long Sands Beach, 1 of 3 (South)

NOTES:

1. TRUNK DRAIN LAYOUTS ARE TENTATIVE ONLY. FINAL ALIGNMENT TO BE ESTABLISHED IN FINAL DESIGN.
2. PROFILES ARE ILLUSTRATIVE ONLY AND SUBJECT TO REFINEMENT IN FINAL DESIGN.
3. ELEVATIONS ARE IN ACCORDANCE WITH THE USGS USING THE NATIONAL GEODETIC VERTICAL DATUM OF 1929.
4. TOPOGRAPHY COMPILED FROM AERIAL PHOTOGRAMMETRY BY BRADSTREET CONSULTANTS AND IS PROJECTED IN THE NAD83, MAINE STATE PLAIN, WEST, HORIZONTAL COORDINATE SYSTEM.
5. LOCAL STREET DRAINS AND INLETS TO BE INSTALLED BASED ON NEED AND FUNDING AVAILABLE.


DRAWN BY: AML
 CHECKED BY: SJB
 DATE: 07/07/2006
 PROJECT: 06057018

York Watershed Management

Town of York, Maine

Data Source: Town of York,
 Bradstreet Consultants, Inc.,
 Edwards and Kelcey.

T:\Projects\938\Map\Profile_Long1.mxd

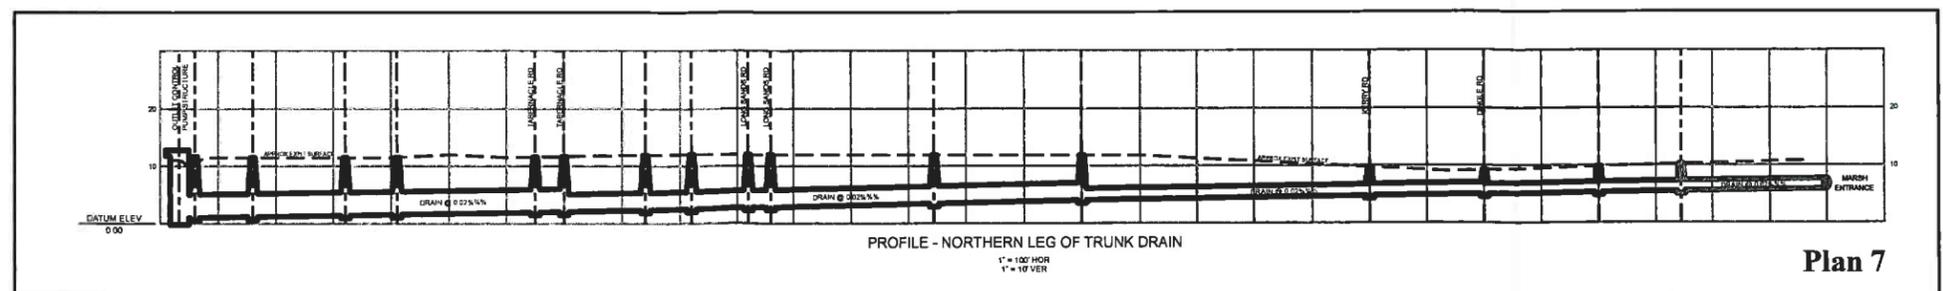


**Edwards
 AND
 Kelcey**

ENGINEERS
 ARCHITECTS
 PLANNERS
 CONSTRUCTORS

222 St. John Street Suite 314
 Portland, Maine 04102
 Tel. (207) 828-1272 Fax (207) 774-6907
 www.ekcorp.com



Map and Profiles of Long Sands Beach, 2 of 3 (Central)

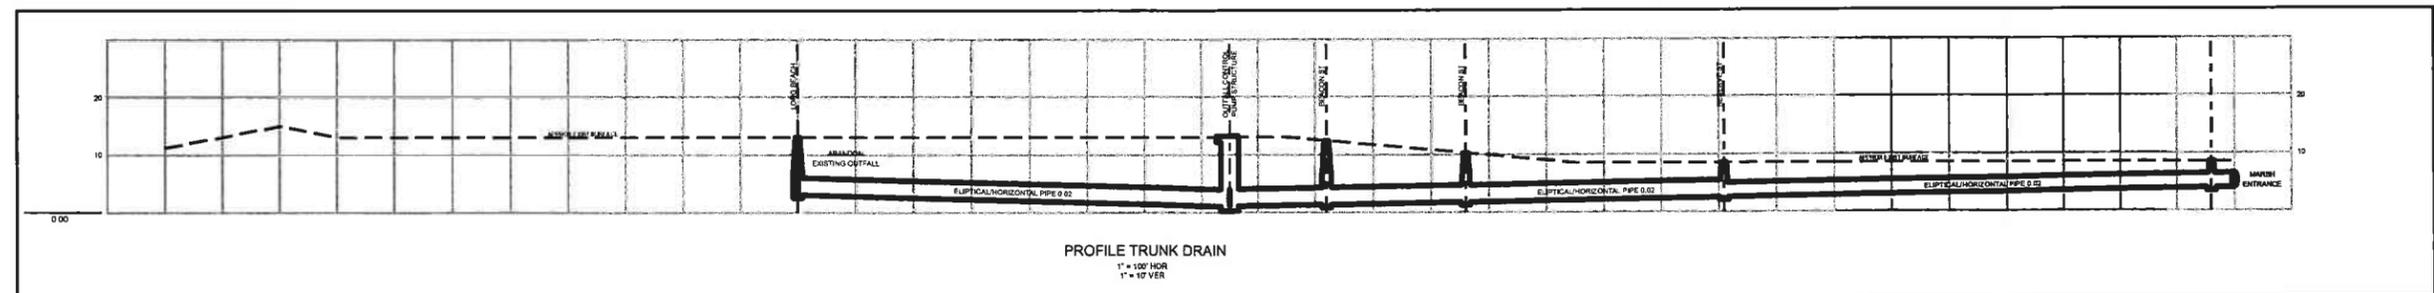

**Edwards
AND
Kelcey**
ENGINEERS
ARCHITECTS
PLANNERS
CONSTRUCTORS

222 St. John Street Suite 314
Portland, Maine 04102
Tel. (207) 826-1272 Fax (207) 774-6907
www.ekcorp.com


DRAWN BY: AML
CHECKED BY: SJB
DATE: 07/07/06
PROJECT: 06057018

York Watershed Management
Town of York, Maine


Data Source: Town of York,
Bradstreet Consultants, Inc.,
Edwards and Kelcey.

- NOTES:
1. TRUNK DRAIN LAYOUTS ARE TENTATIVE ONLY. FINAL ALIGNMENT TO BE ESTABLISHED IN FINAL DESIGN.
 2. PROFILES ARE ILLUSTRATIVE ONLY AND SUBJECT TO REFINEMENT IN FINAL DESIGN.
 3. ELEVATIONS ARE IN ACCORDANCE WITH THE USGS USING THE NATIONAL GEODETIC VERTICAL DATUM OF 1929.
 4. TOPOGRAPHY COMPILED FROM AERIAL PHOTOGRAMMETRY BY BRADSTREET CONSULTANTS AND IS PROJECTED IN THE NAD83, MAINE STATE PLAIN, WEST, HORIZONTAL COORDINATE SYSTEM.
 5. LOCAL STREET DRAINS AND INLETS TO BE INSTALLED BASED ON NEED AND FUNDING AVAILABLE.

Plan 8

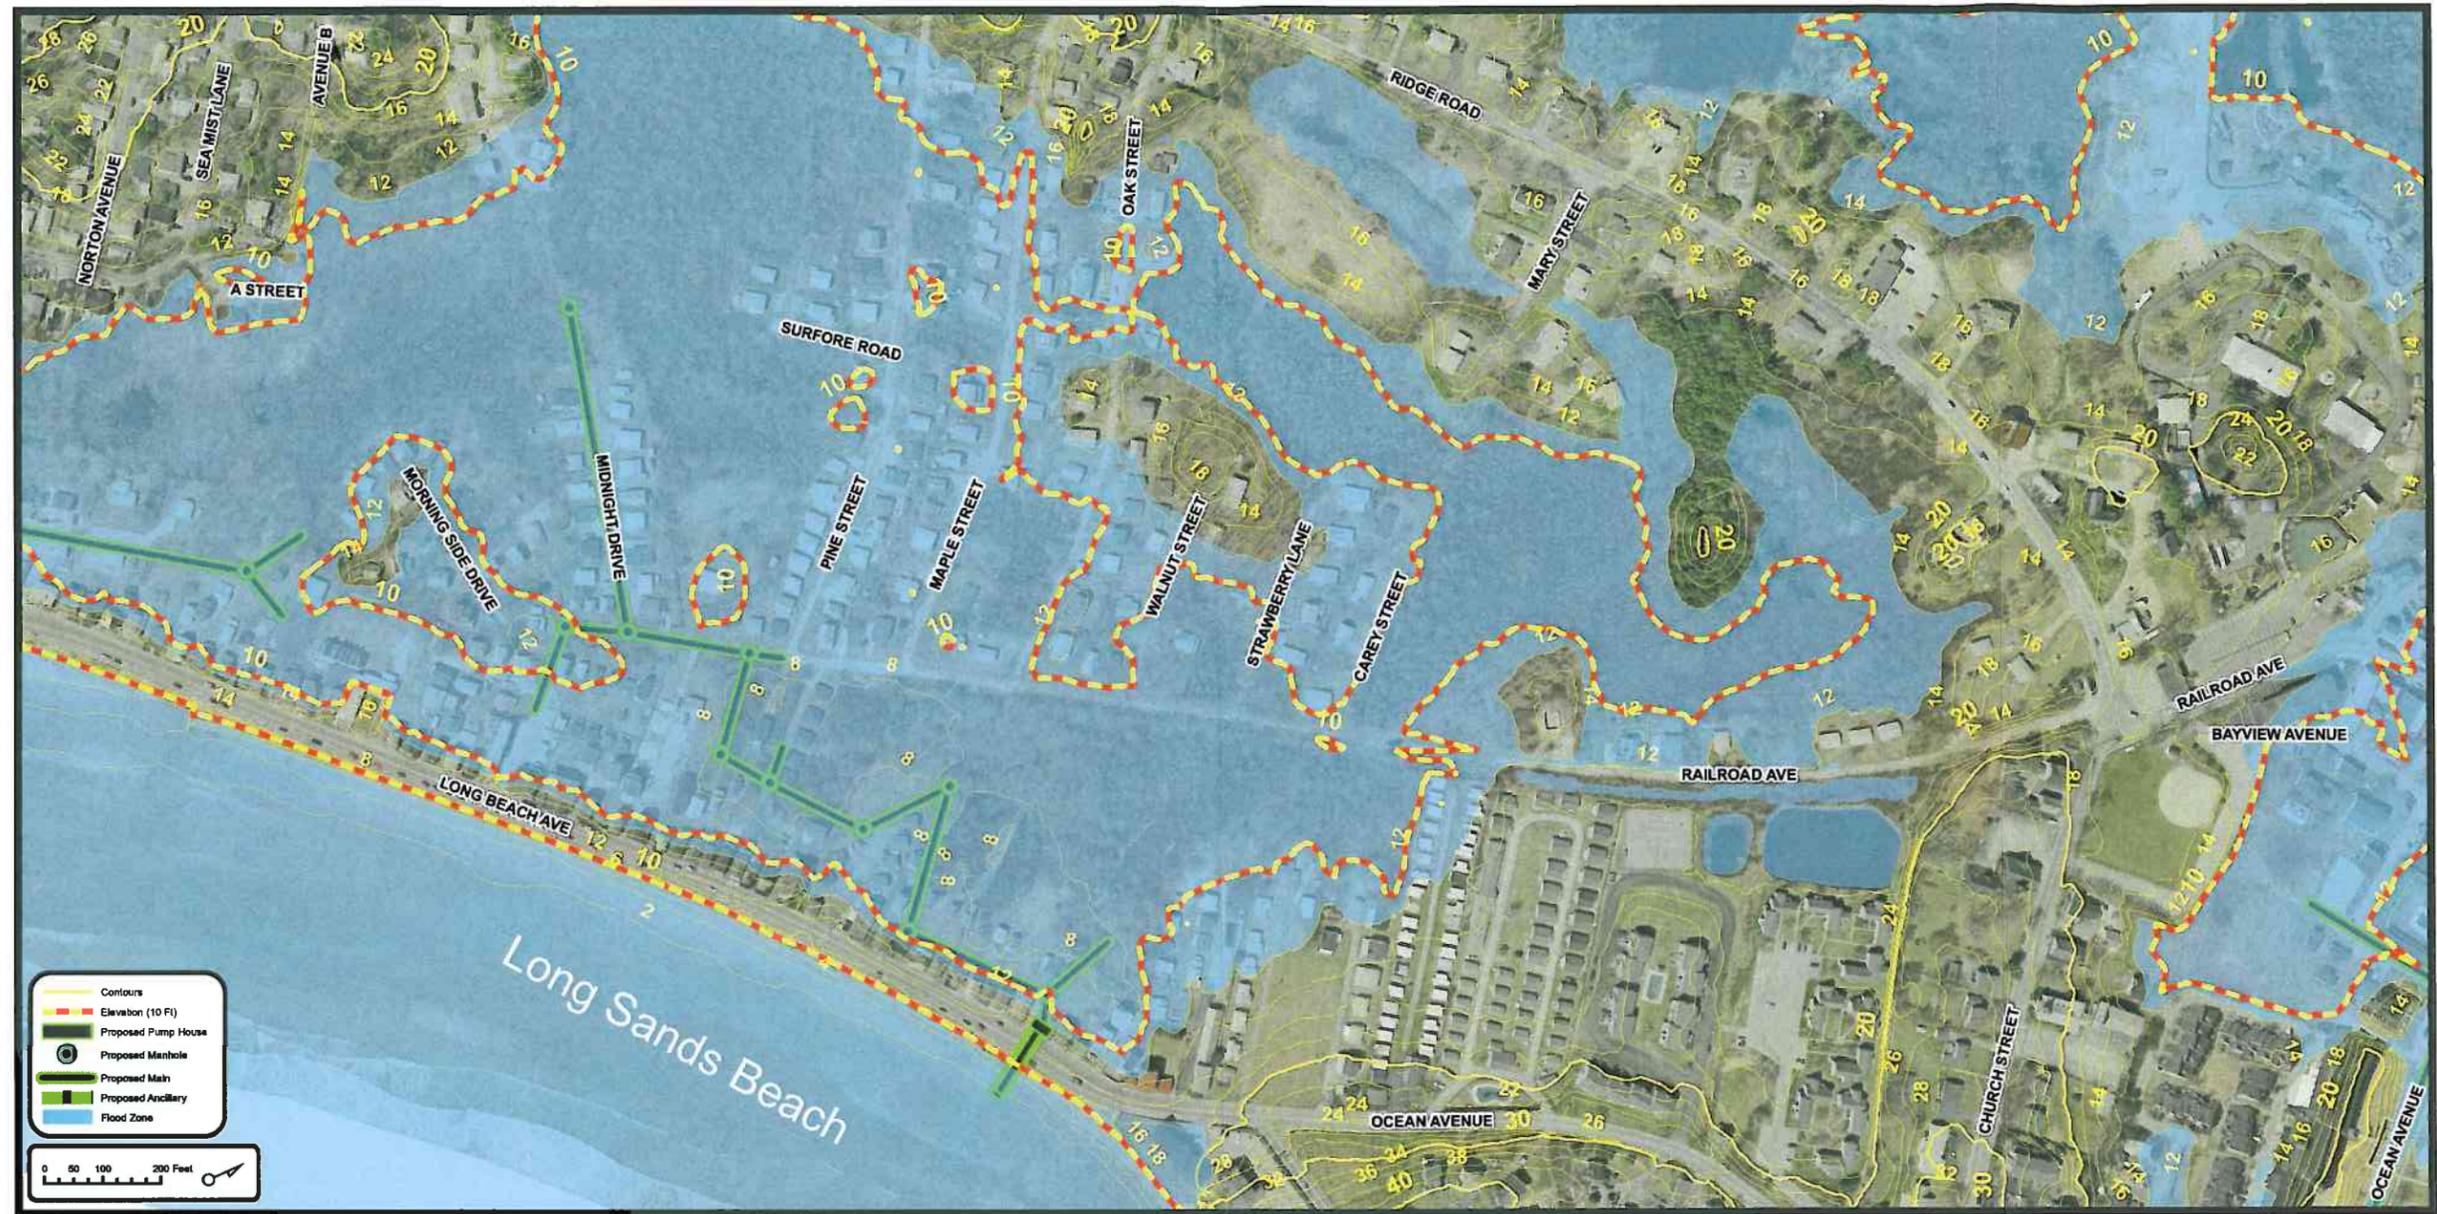

Map and Profiles of Long Sands Beach, 3 of 3 (North)

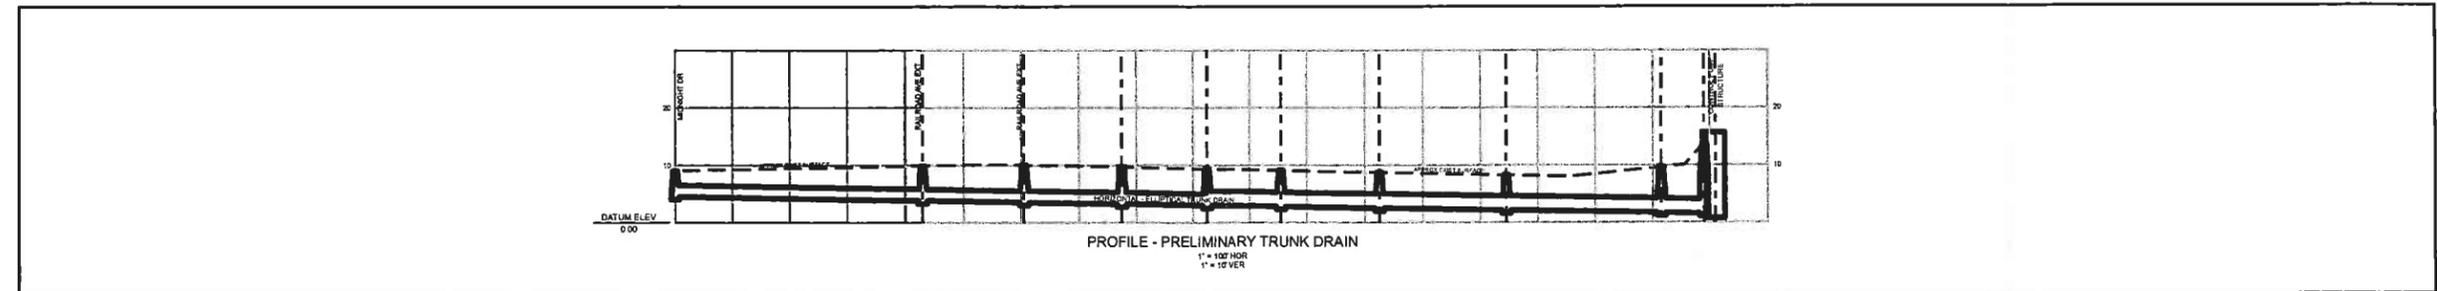

Edwards AND Kelcey
 ENGINEERS
 ARCHITECTS
 PLANNERS
 CONSTRUCTORS


222 St. John Street Suite 314
 Portland, Maine 04102
 Tel. (207) 828-1272 Fax (207) 774-6907
 www.ekcorp.com

DRAWN BY: AML
 CHECKED BY: SJB
 DATE: 07/07/06
 PROJECT: 06057018


York Watershed Management
 Town of York, Maine
 Data Source: Town of York,
 Bradstreet Consultants, Inc.,
 Edwards and Kelcey.

- NOTES:
1. TRUNK DRAIN LAYOUTS ARE TENTATIVE ONLY. FINAL ALIGNMENT TO BE ESTABLISHED IN FINAL DESIGN.
 2. PROFILES ARE ILLUSTRATIVE ONLY AND SUBJECT TO REFINEMENT IN FINAL DESIGN.
 3. ELEVATIONS ARE IN ACCORDANCE WITH THE USGS USING THE NATIONAL GEODETIC VERTICAL DATUM OF 1929.
 4. TOPOGRAPHY COMPILED FROM AERIAL PHOTOGRAMMETRY BY BRADSTREET CONSULTANTS AND IS PROJECTED IN THE NAD83, MAINE STATE PLAIN, WEST, HORIZONTAL COORDINATE SYSTEM.
 5. LOCAL STREET DRAINS AND INLETS TO BE INSTALLED BASED ON NEED AND FUNDING AVAILABLE.

Plan 9

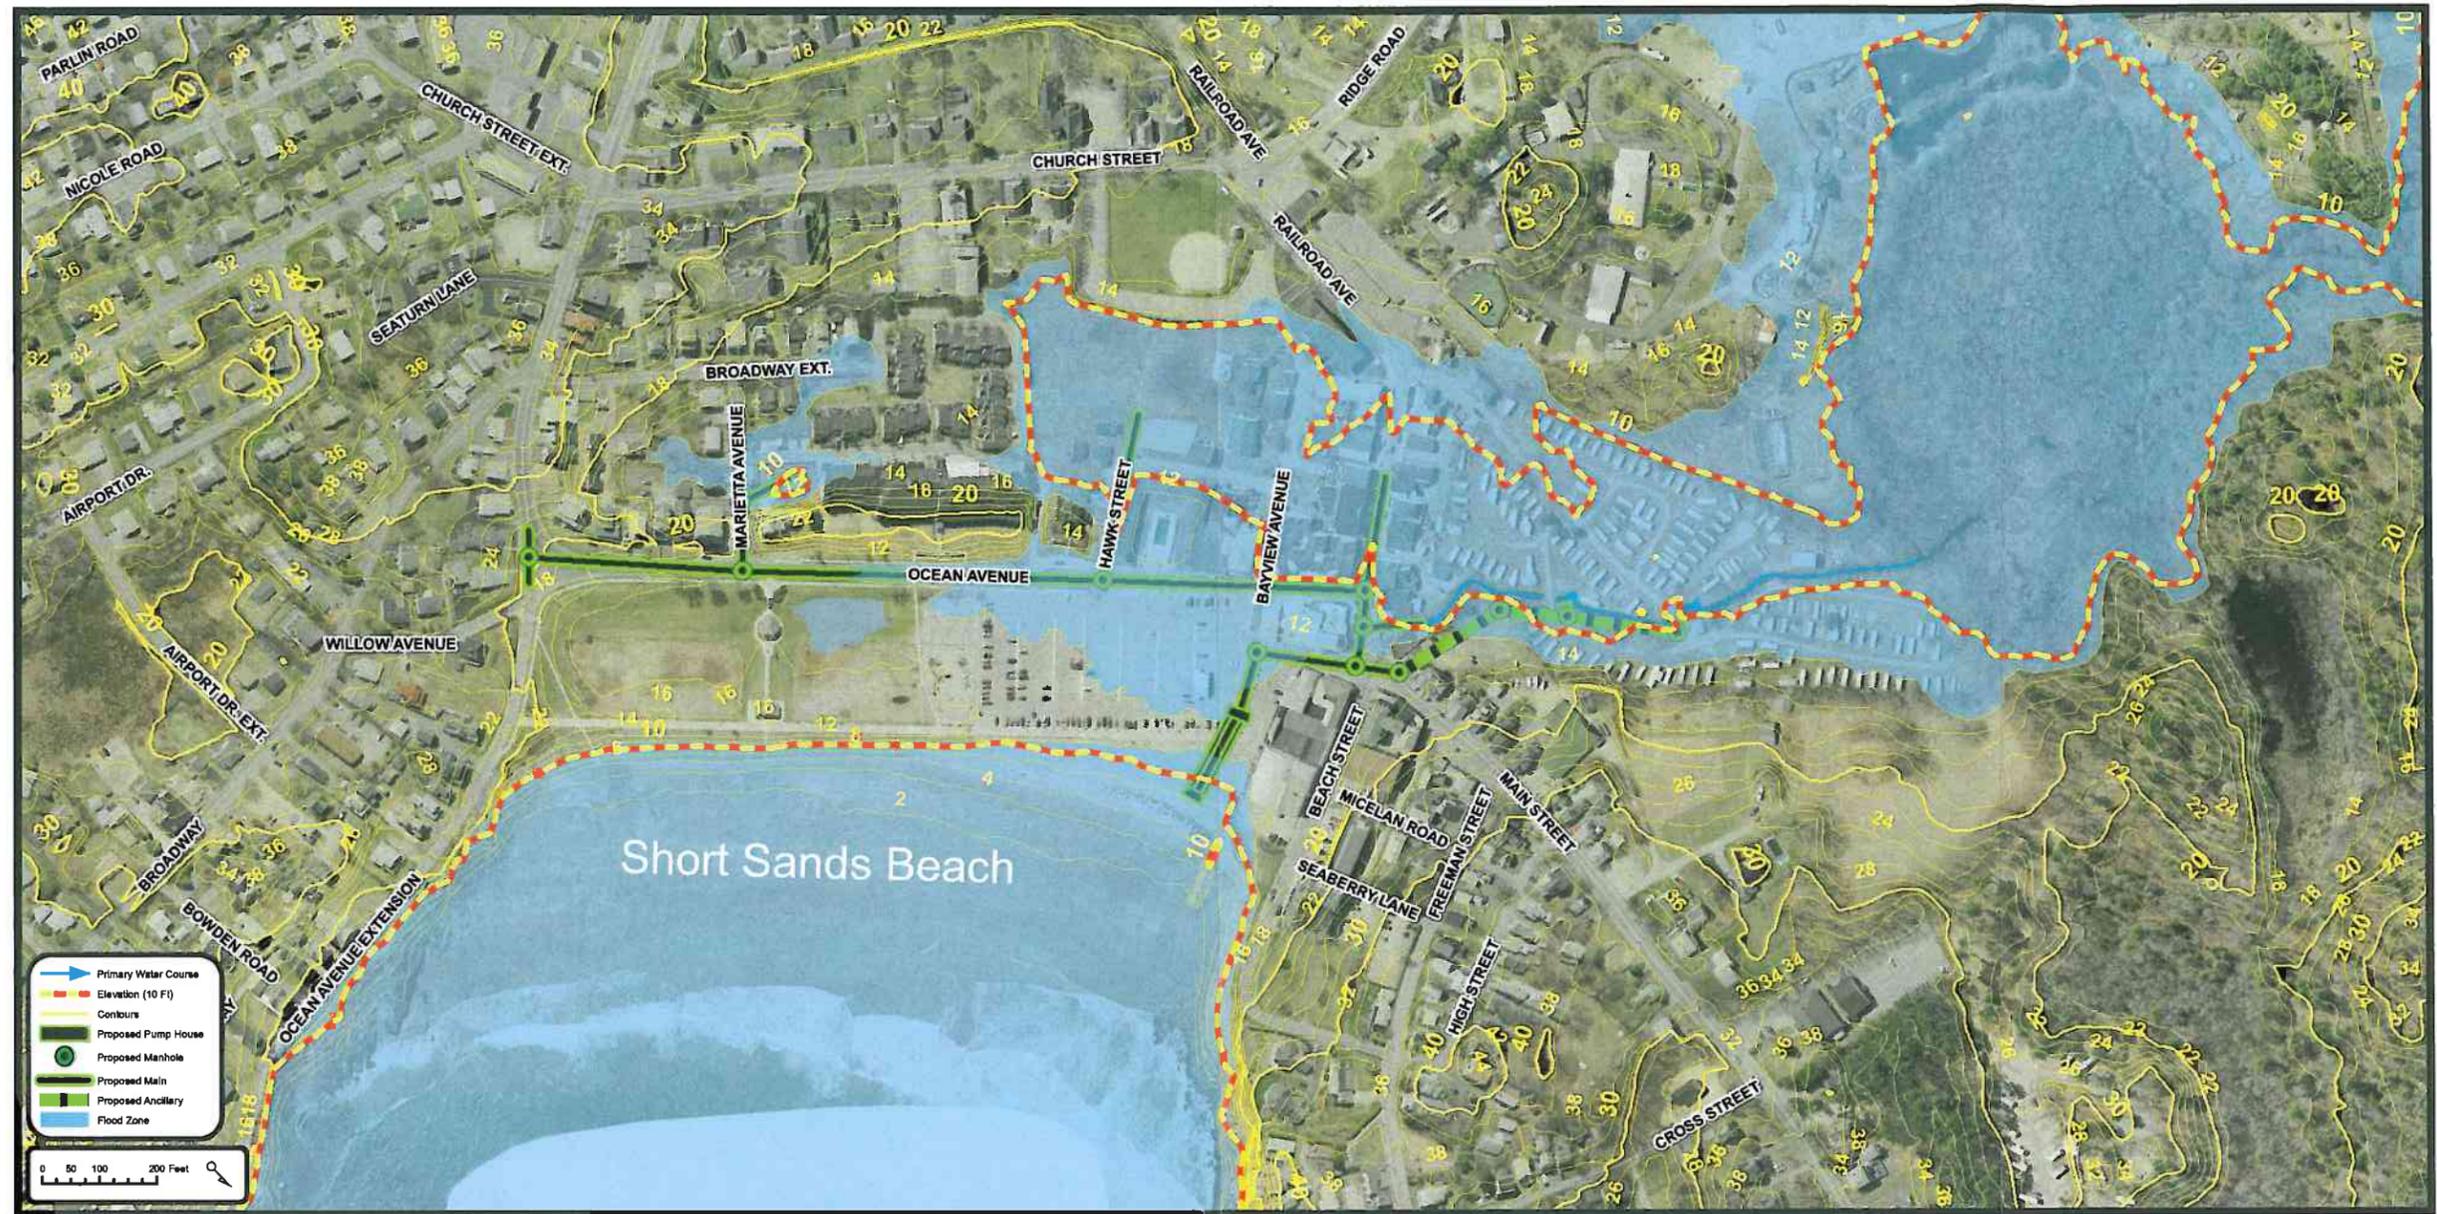

Map and Profile of Short Sands Beach

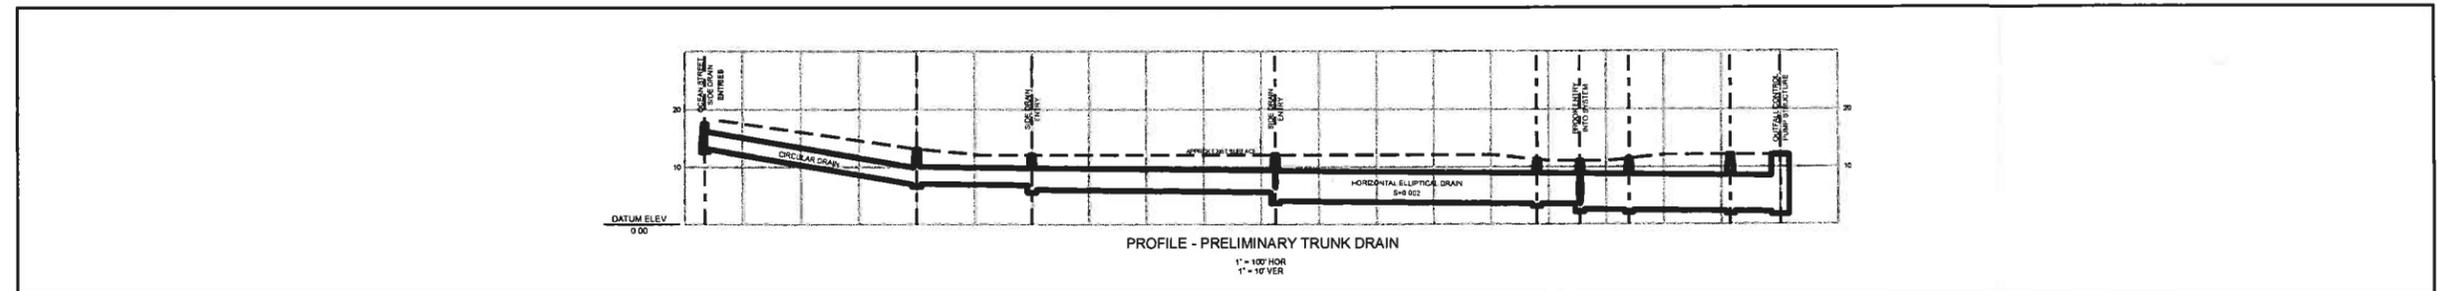

Edwards AND Kelcey
 ENGINEERS
 ARCHITECTS
 PLANNERS
 CONSTRUCTORS

222 St. John Street Suite 314
 Portland, Maine 04102
 Tel. (207) 828-1272 Fax (207) 774-6907
 www.ekcorp.com

DRAWN BY: AML
 CHECKED BY: SJB
 DATE: 07/07/06
 PROJECT: 06057018

York Watershed Management
 Town of York, Maine

T:\Projects\936\Maps\Profile_Short.mxd

Data Source: Town of York,
 Bradstreet Consultants, Inc.,
 Edwards and Kelcey.

- NOTES:
1. TRUNK DRAIN LAYOUTS ARE TENTATIVE ONLY. FINAL ALIGNMENT TO BE ESTABLISHED IN FINAL DESIGN.
 2. PROFILES ARE ILLUSTRATIVE ONLY AND SUBJECT TO REFINEMENT IN FINAL DESIGN.
 3. ELEVATIONS ARE IN ACCORDANCE WITH THE USGS USING THE NATIONAL GEODETIC VERTICAL DATUM OF 1929.
 4. TOPOGRAPHY COMPILED FROM AERIAL PHOTOGRAMMETRY BY BRADSTREET CONSULTANTS AND IS PROJECTED IN THE NAD83, MAINE STATE PLAIN, WEST, HORIZONTAL COORDINATE SYSTEM.
 5. LOCAL STREET DRAINS AND INLETS TO BE INSTALLED BASED ON NEED AND FUNDING AVAILABLE.