




F R O N T E L E V A T I O N

SCALE: 1/4" = 1'-0"

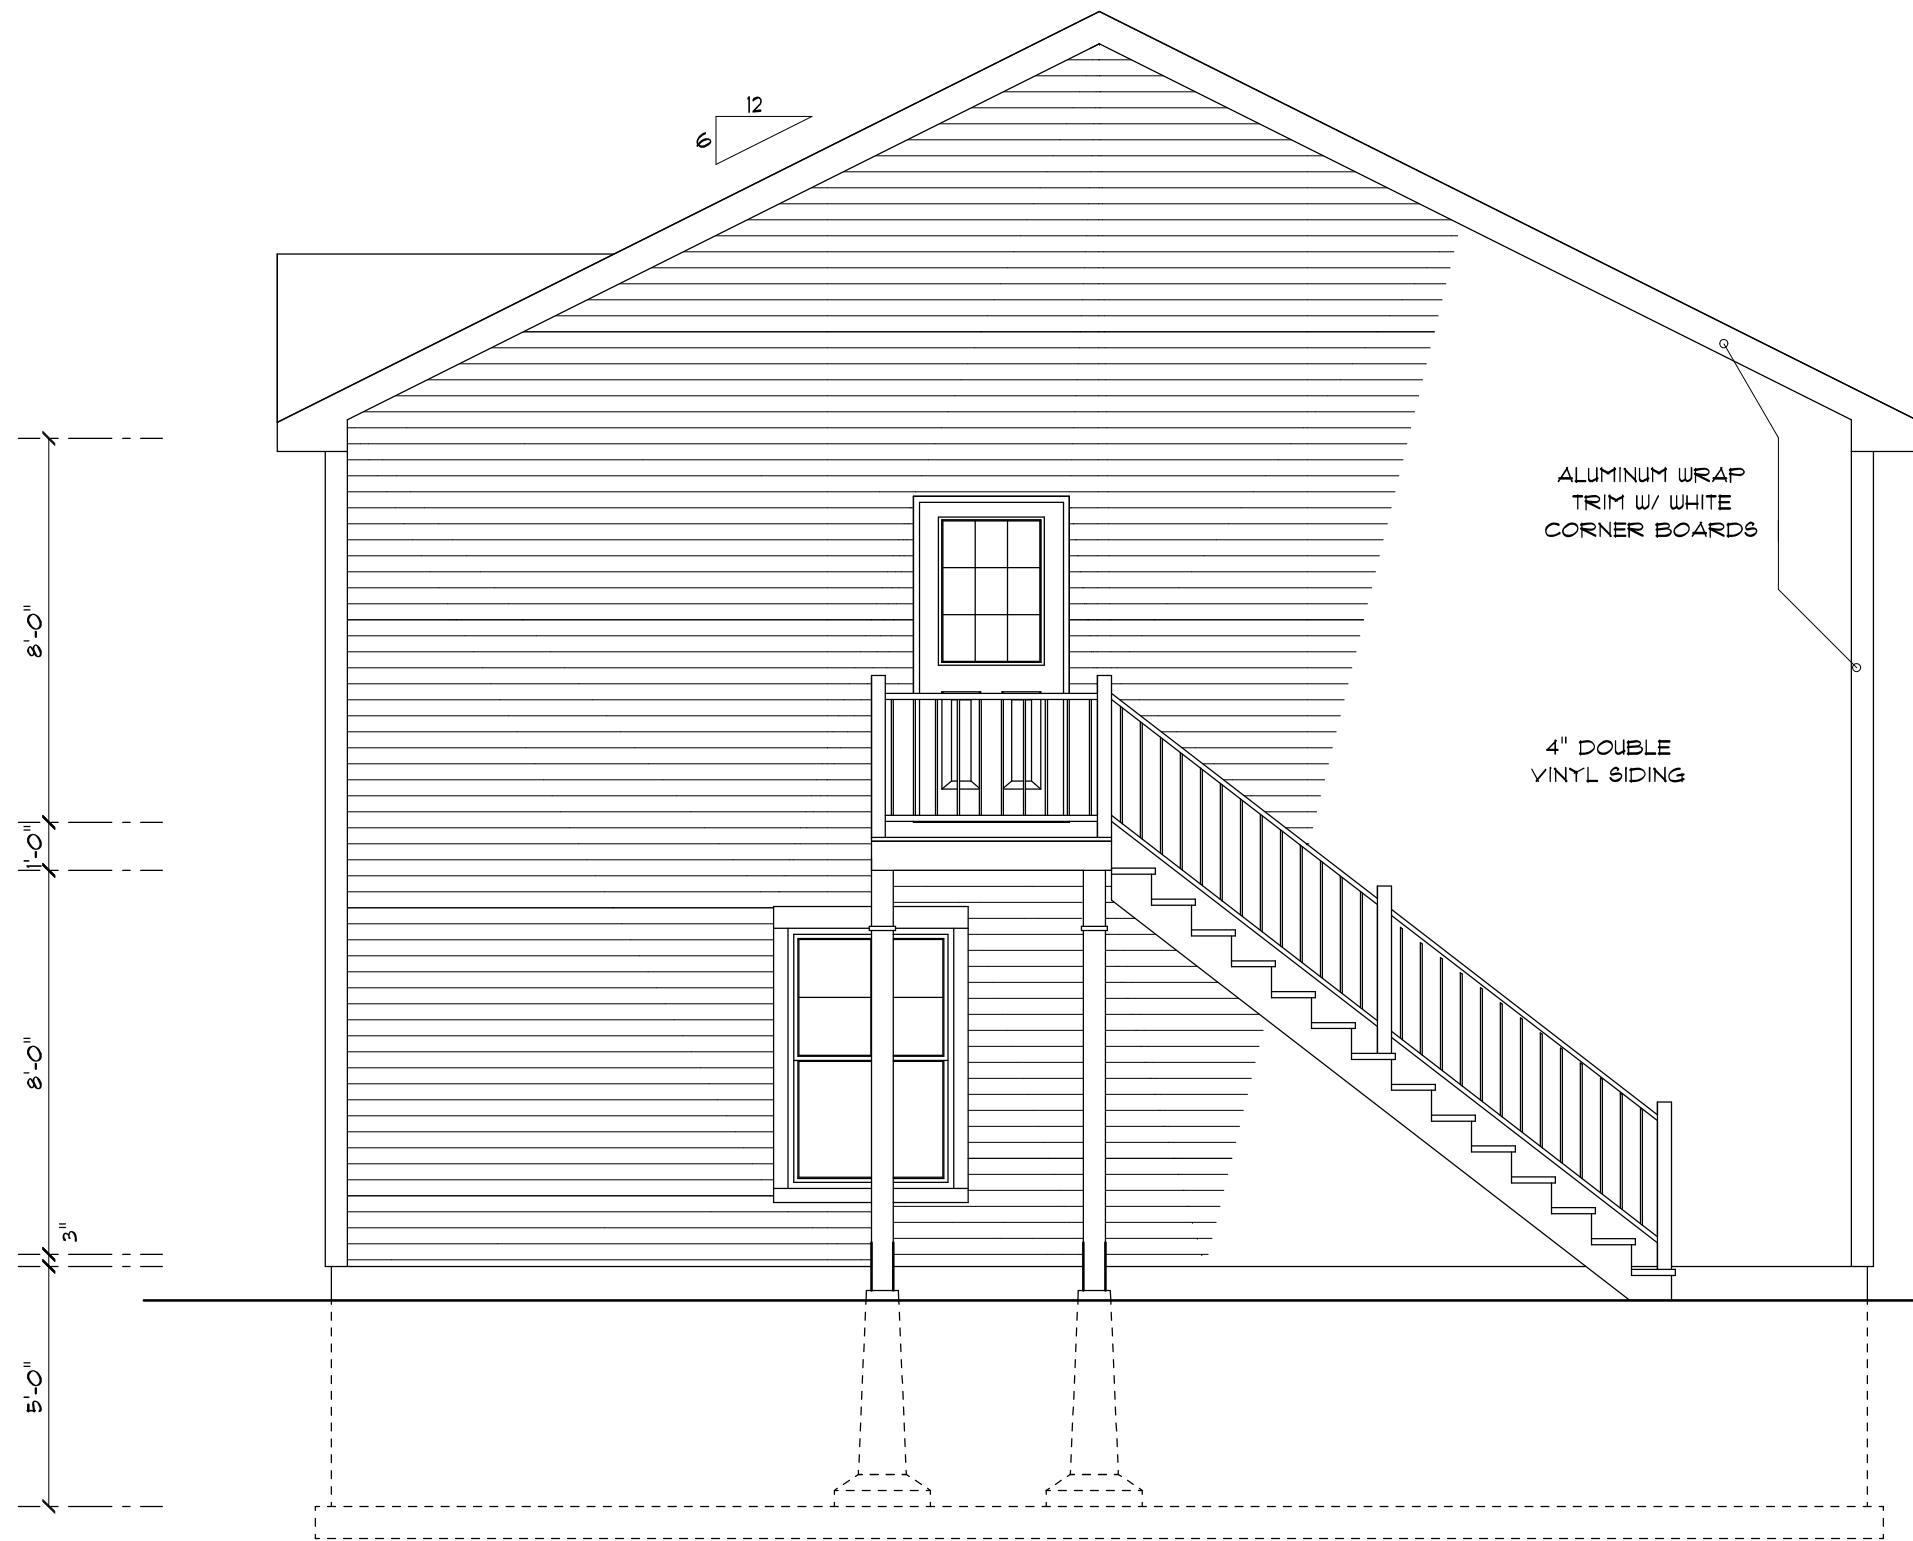


R I G H T E L E V A T I O N

SCALE: 1/4" = 1'-0"



F R O N T E L E V A T I O N

SCALE: 1/4" = 1'-0"

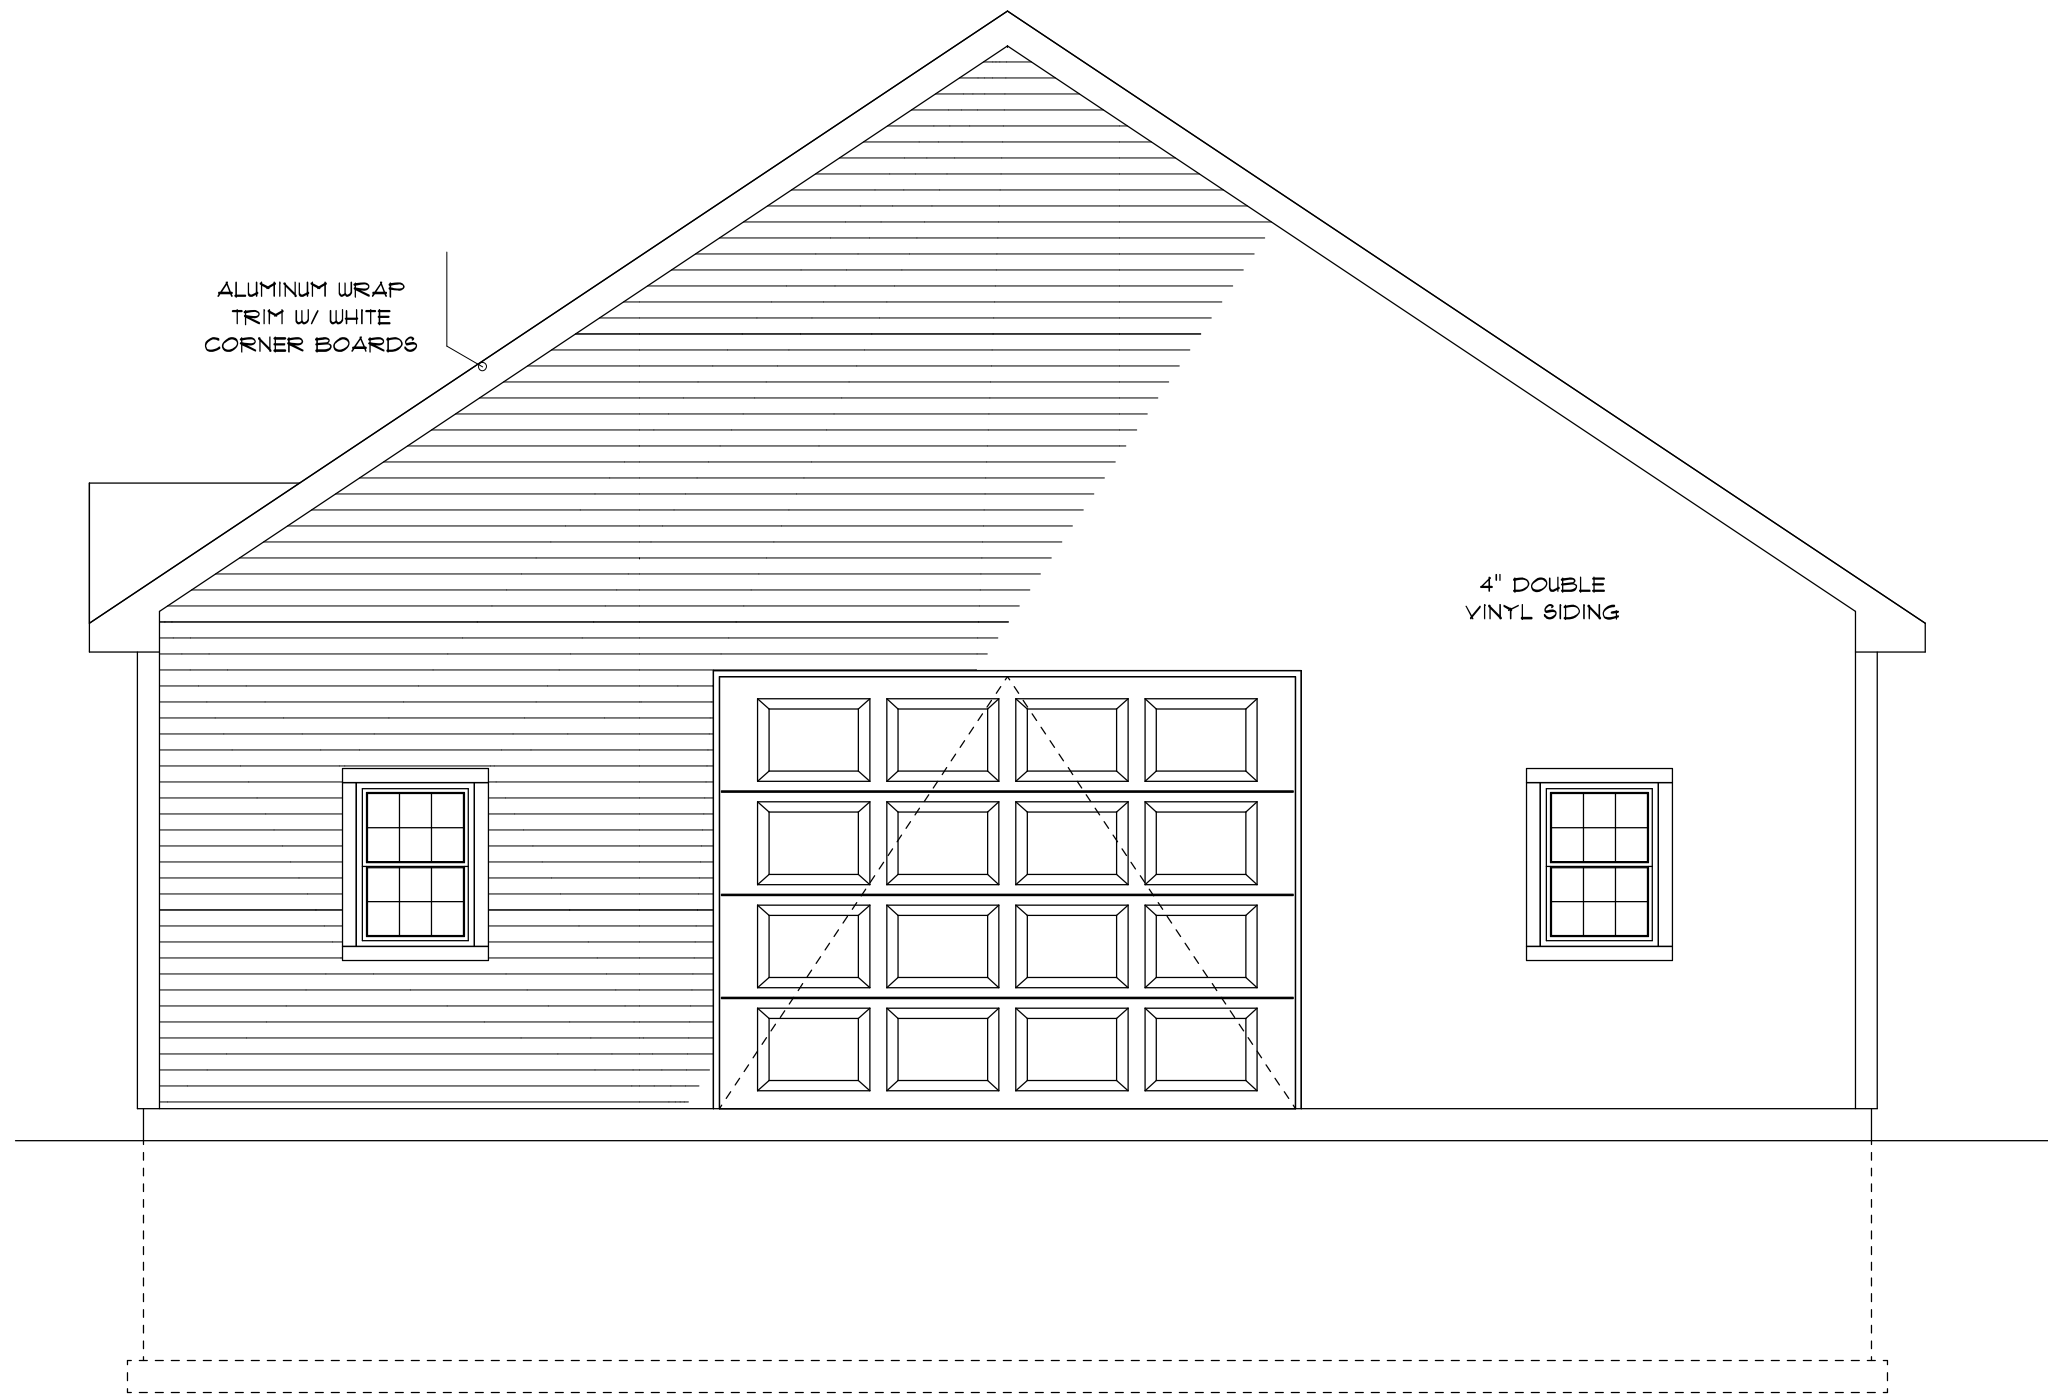

R I G H T E L E V A T I O N

SCALE: 1/4" = 1'-0"