




**FIGURE 6: T-INTERSECTION INTERIM IMPROVEMENTS**

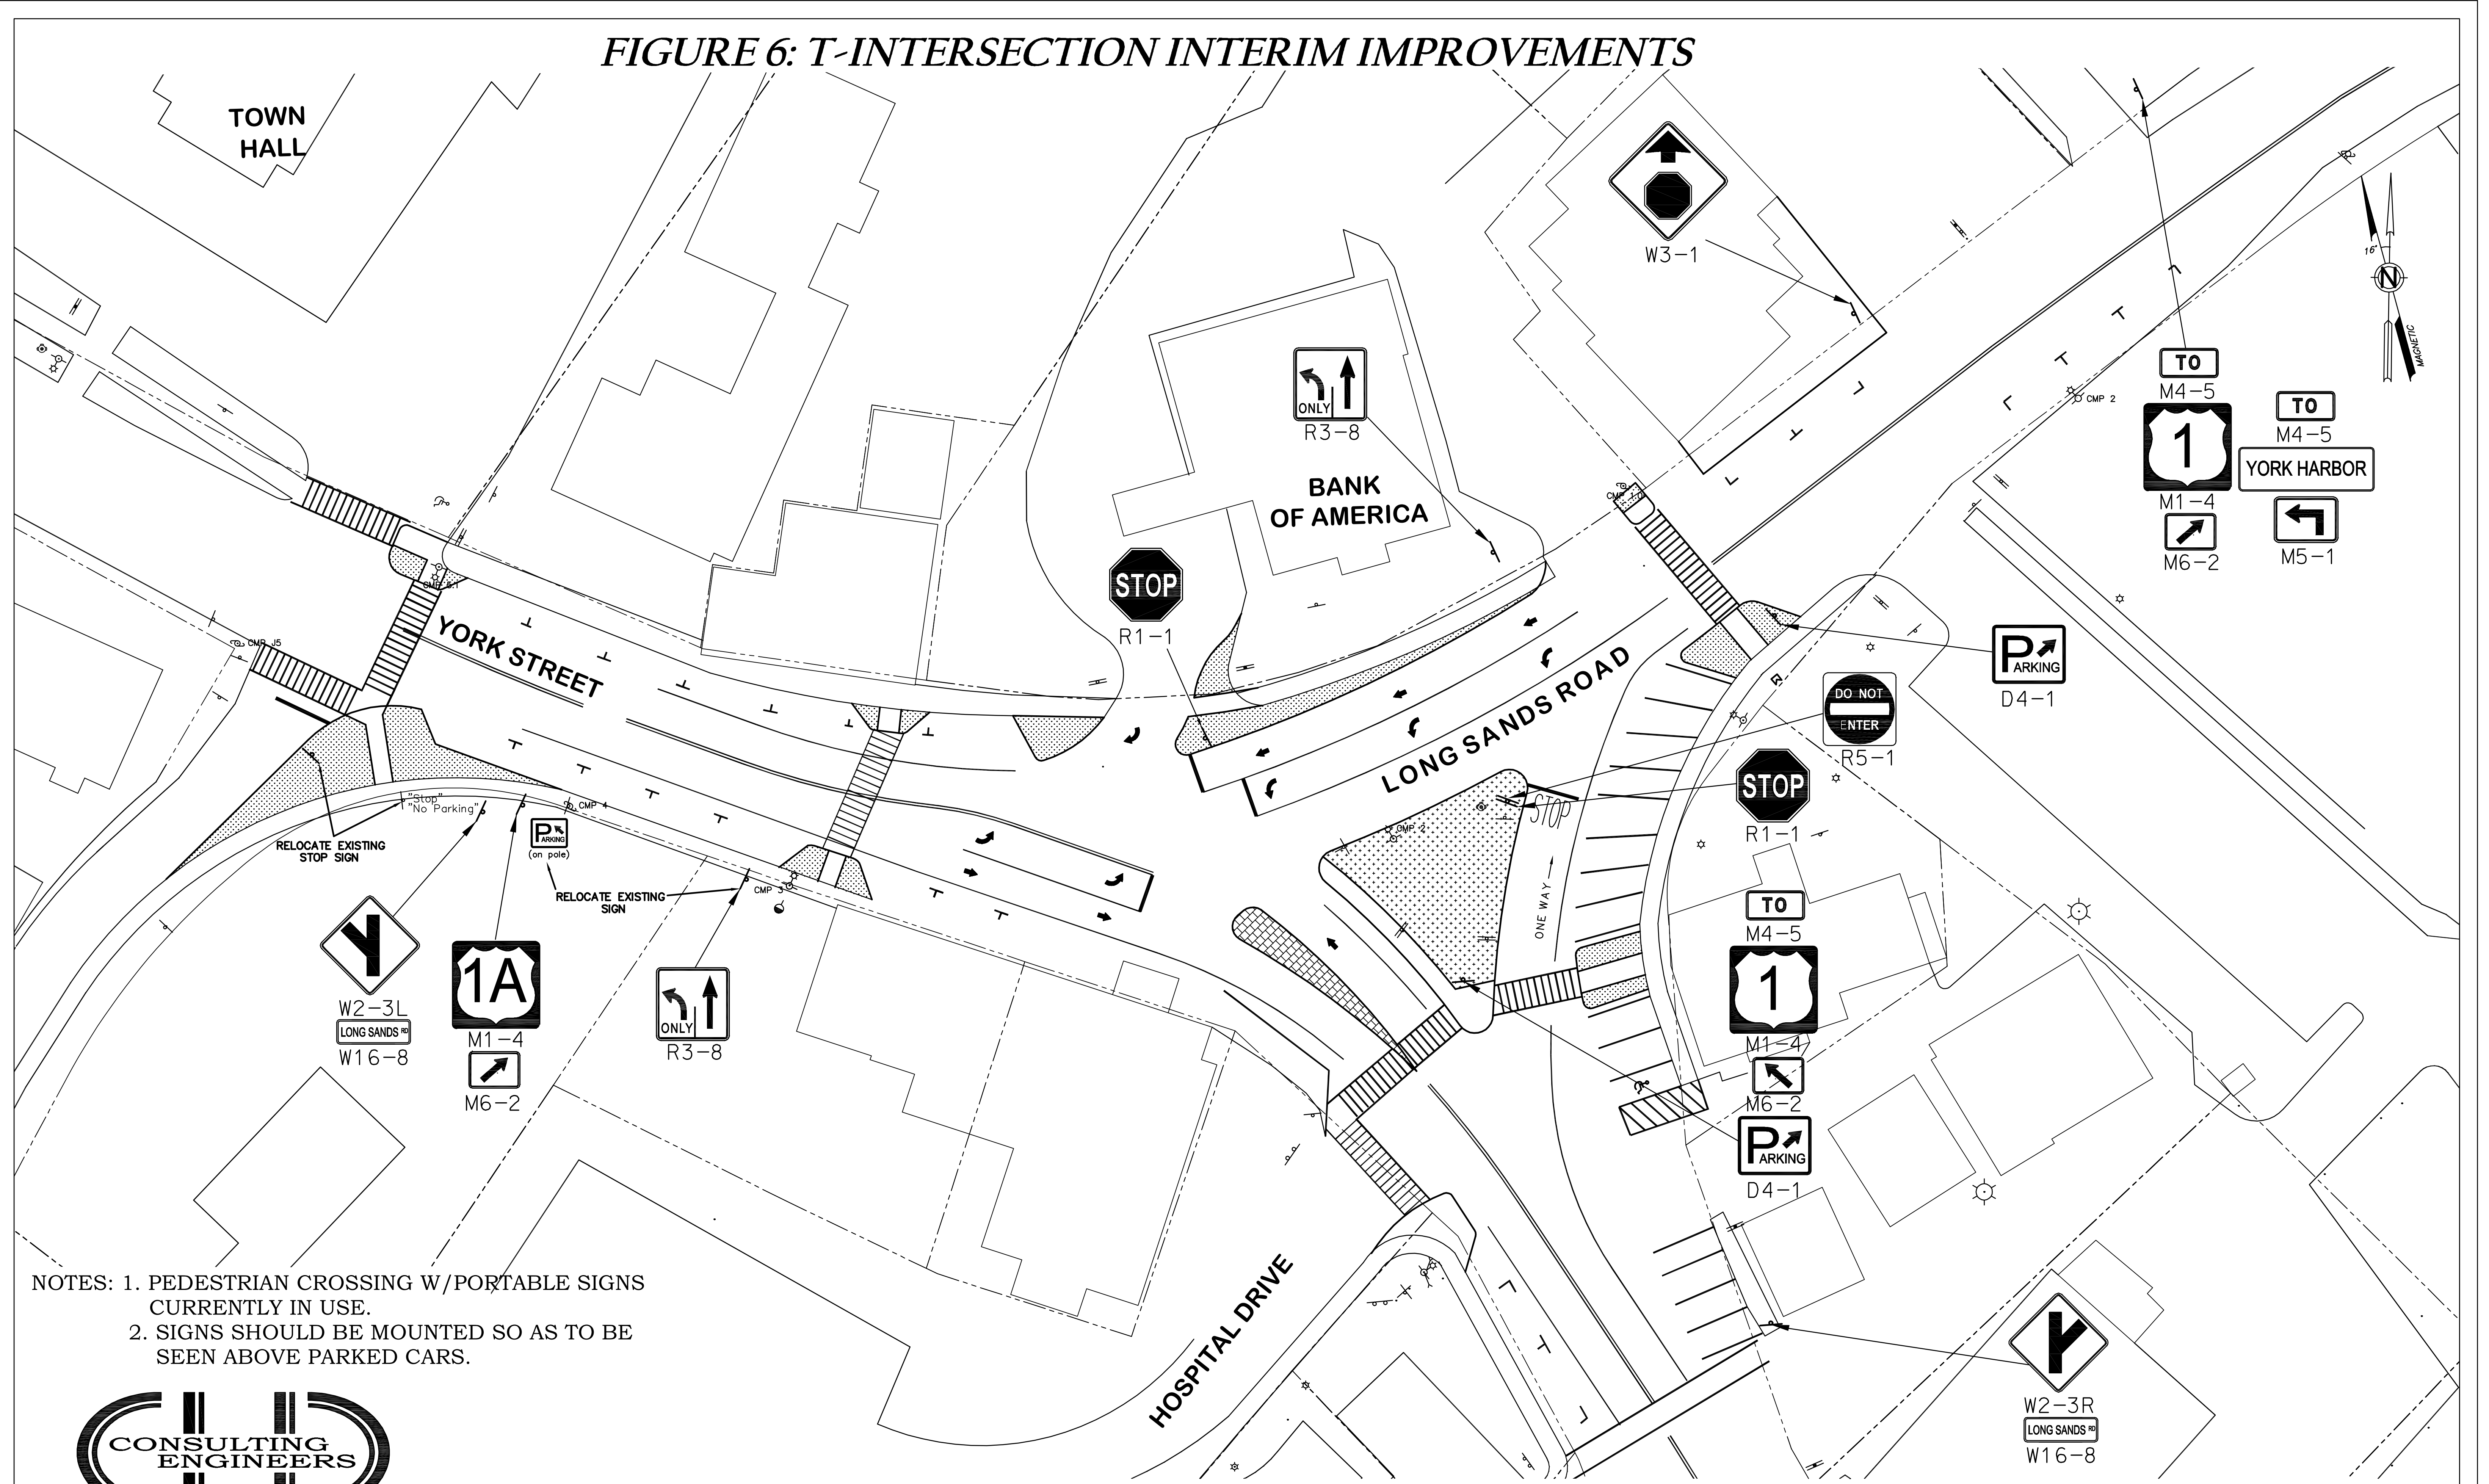

NOTES: 1. PEDESTRIAN CROSSING W/PORTABLE SIGNS CURRENTLY IN USE.  
 2. SIGNS SHOULD BE MOUNTED SO AS TO BE SEEN ABOVE PARKED CARS.

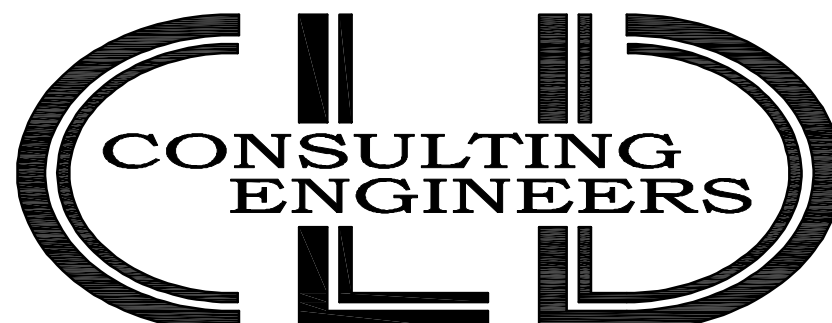

**CONSULTING ENGINEERS**  
 Park Place Corporate Center  
 316 US Route 1, Suite D · York, ME 03909  
 (207) 363-0669 · Fax: (207) 363-2384  
 cld@cldengineers.com · www.cldengineers.com  
 Maine · New Hampshire · Vermont  
 PROJECT NO. 100190

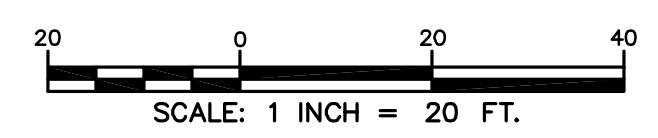

**CONCEPT PLAN - SIGNAGE**  
**YORK VILLAGE INTERSECTION**

**JULY 30, 2010**