



FIGURE 4: ULTIMATE T-INTERSECTION IMPROVEMENTS WITH PUBLIC SPACE

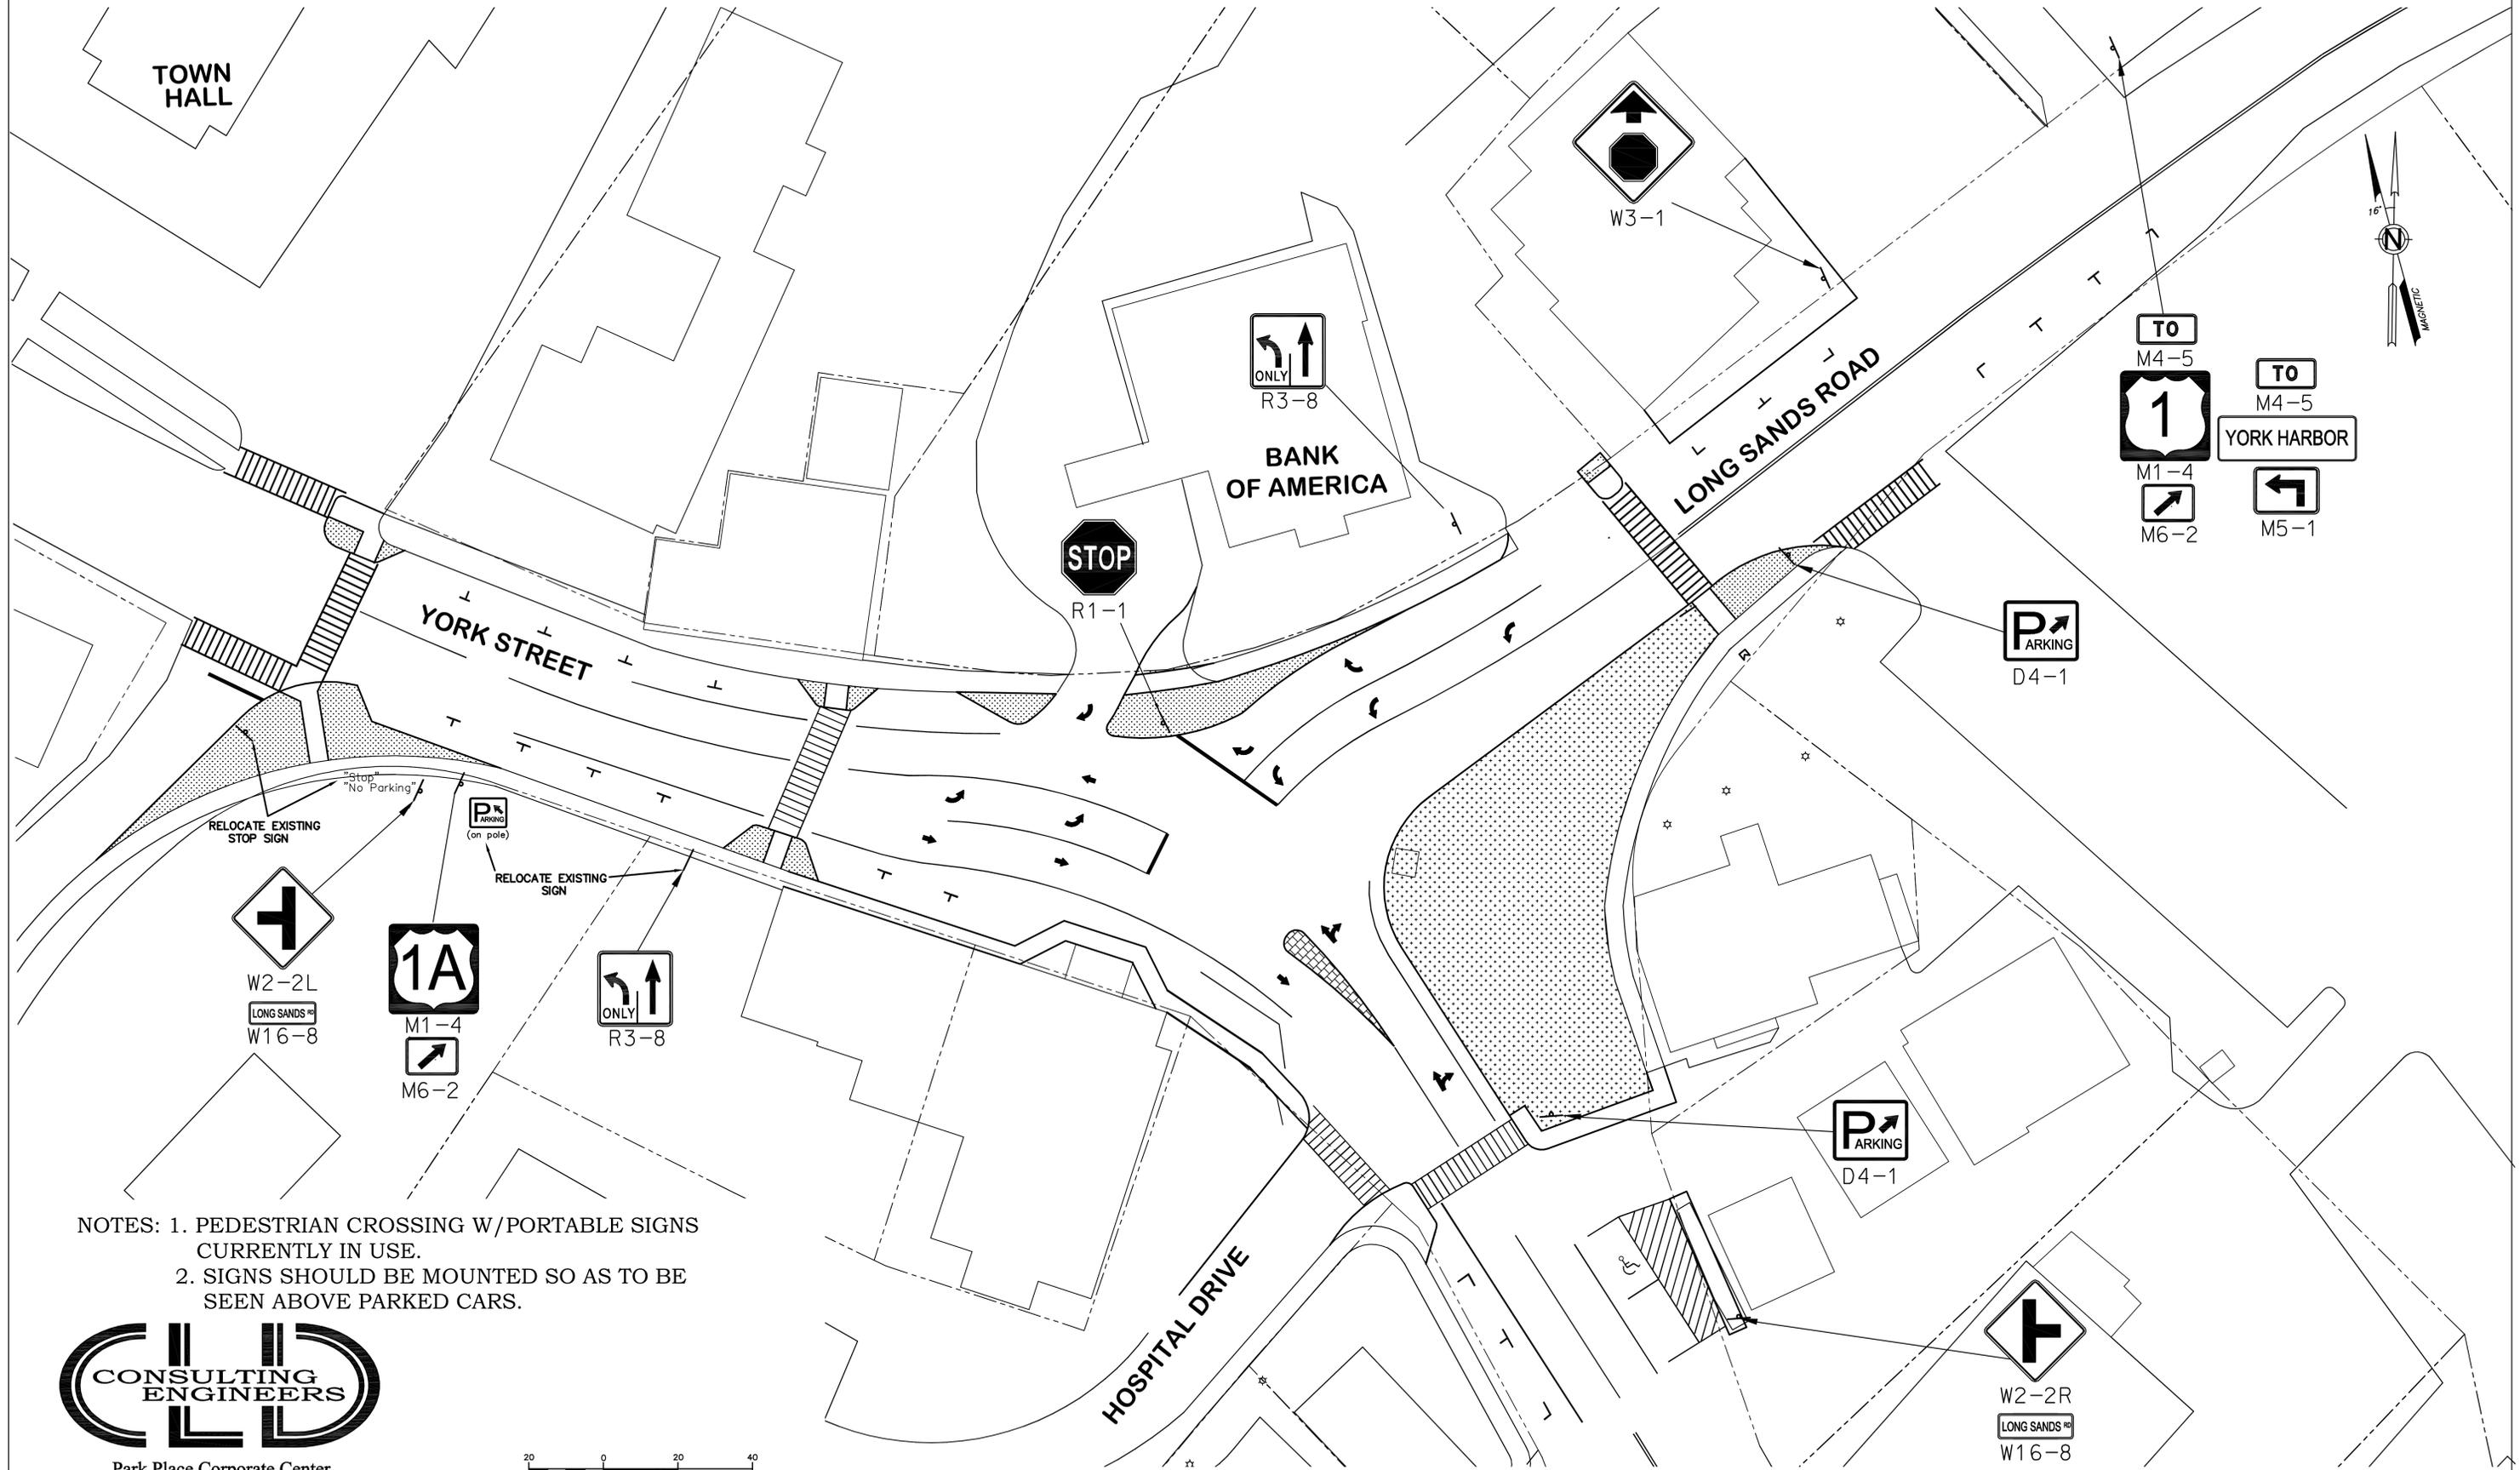

NOTES: 1. PEDESTRIAN CROSSING W/PORTABLE SIGNS CURRENTLY IN USE.
 2. SIGNS SHOULD BE MOUNTED SO AS TO BE SEEN ABOVE PARKED CARS.

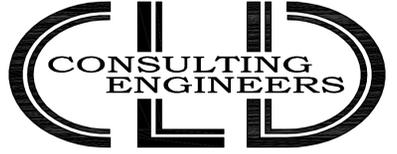

Park Place Corporate Center
 316 US Route 1, Suite D · York, ME 03909
 (207) 363-0669 · Fax: (207) 363-2384
 cld@cldengineers.com · www.cldengineers.com
 Maine · New Hampshire · Vermont

PROJECT NO. 100190

CONCEPT PLANS – SIGNAGE
 YORK VILLAGE INTERSECTION

JULY 30, 2010