

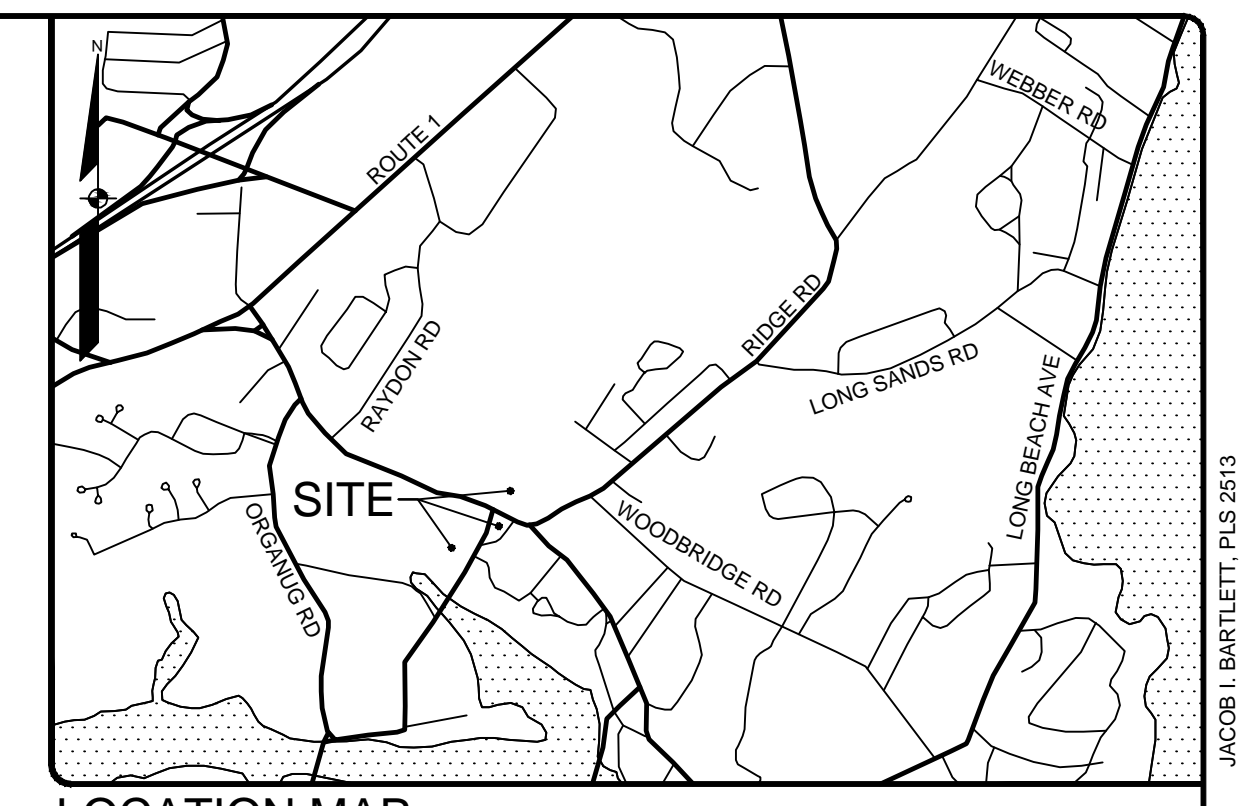
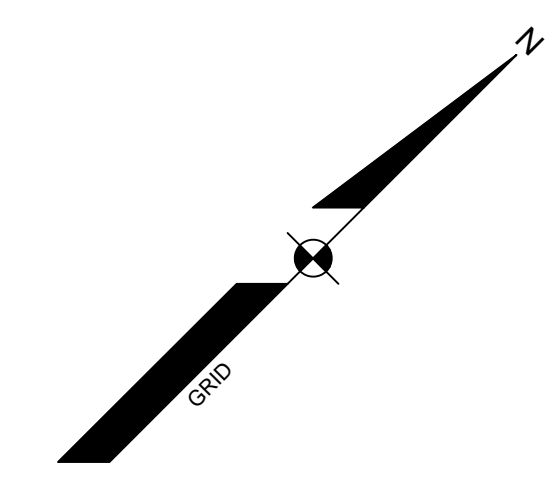


LEGEND

EXISTING	
---	PROPERTY LINE/O.W.
---	ABUTTER LINE/O.W.
□	MONUMENT
⊙	IRON PIPE/ROD
⊙	DRILL HOLE
C1/L1	CURVE/LINE NO.
N/F	NOW OR FORMERLY
▭	BUILDING
---	DECK/STEPS/OVERHANG
---	STREAM
---	EDGE PAVEMENT
---	EDGE CONCRETE
---	EDGE GRAVEL
---	CURB LINE
~	TREELINE
○	CHAIN LINK FENCE
x	BARB WIRE FENCE
□	STOCKADE FENCE
○	STONE WALL
○	DECIDUOUS TREE
⊙	CONIFEROUS TREE
---	MULCH LINE
---	SIGN
⊙	WATER GATE VALVE
⊙	WATER SHUT OFF
⊙	HYDRANT
⊙	WELL
⊙	SANITARY MANHOLE
⊙	DRAINAGE MANHOLE
⊙	CATCH BASIN
OHU	OVERHEAD UTILITY
EM	ELECTRIC METER
H	HVAC UNIT
T	TELEPHONE MANHOLE
☆	LIGHT POLE
○	UTILITY POLE
---	GUY WIRE
●	IRON ROD TO BE SET

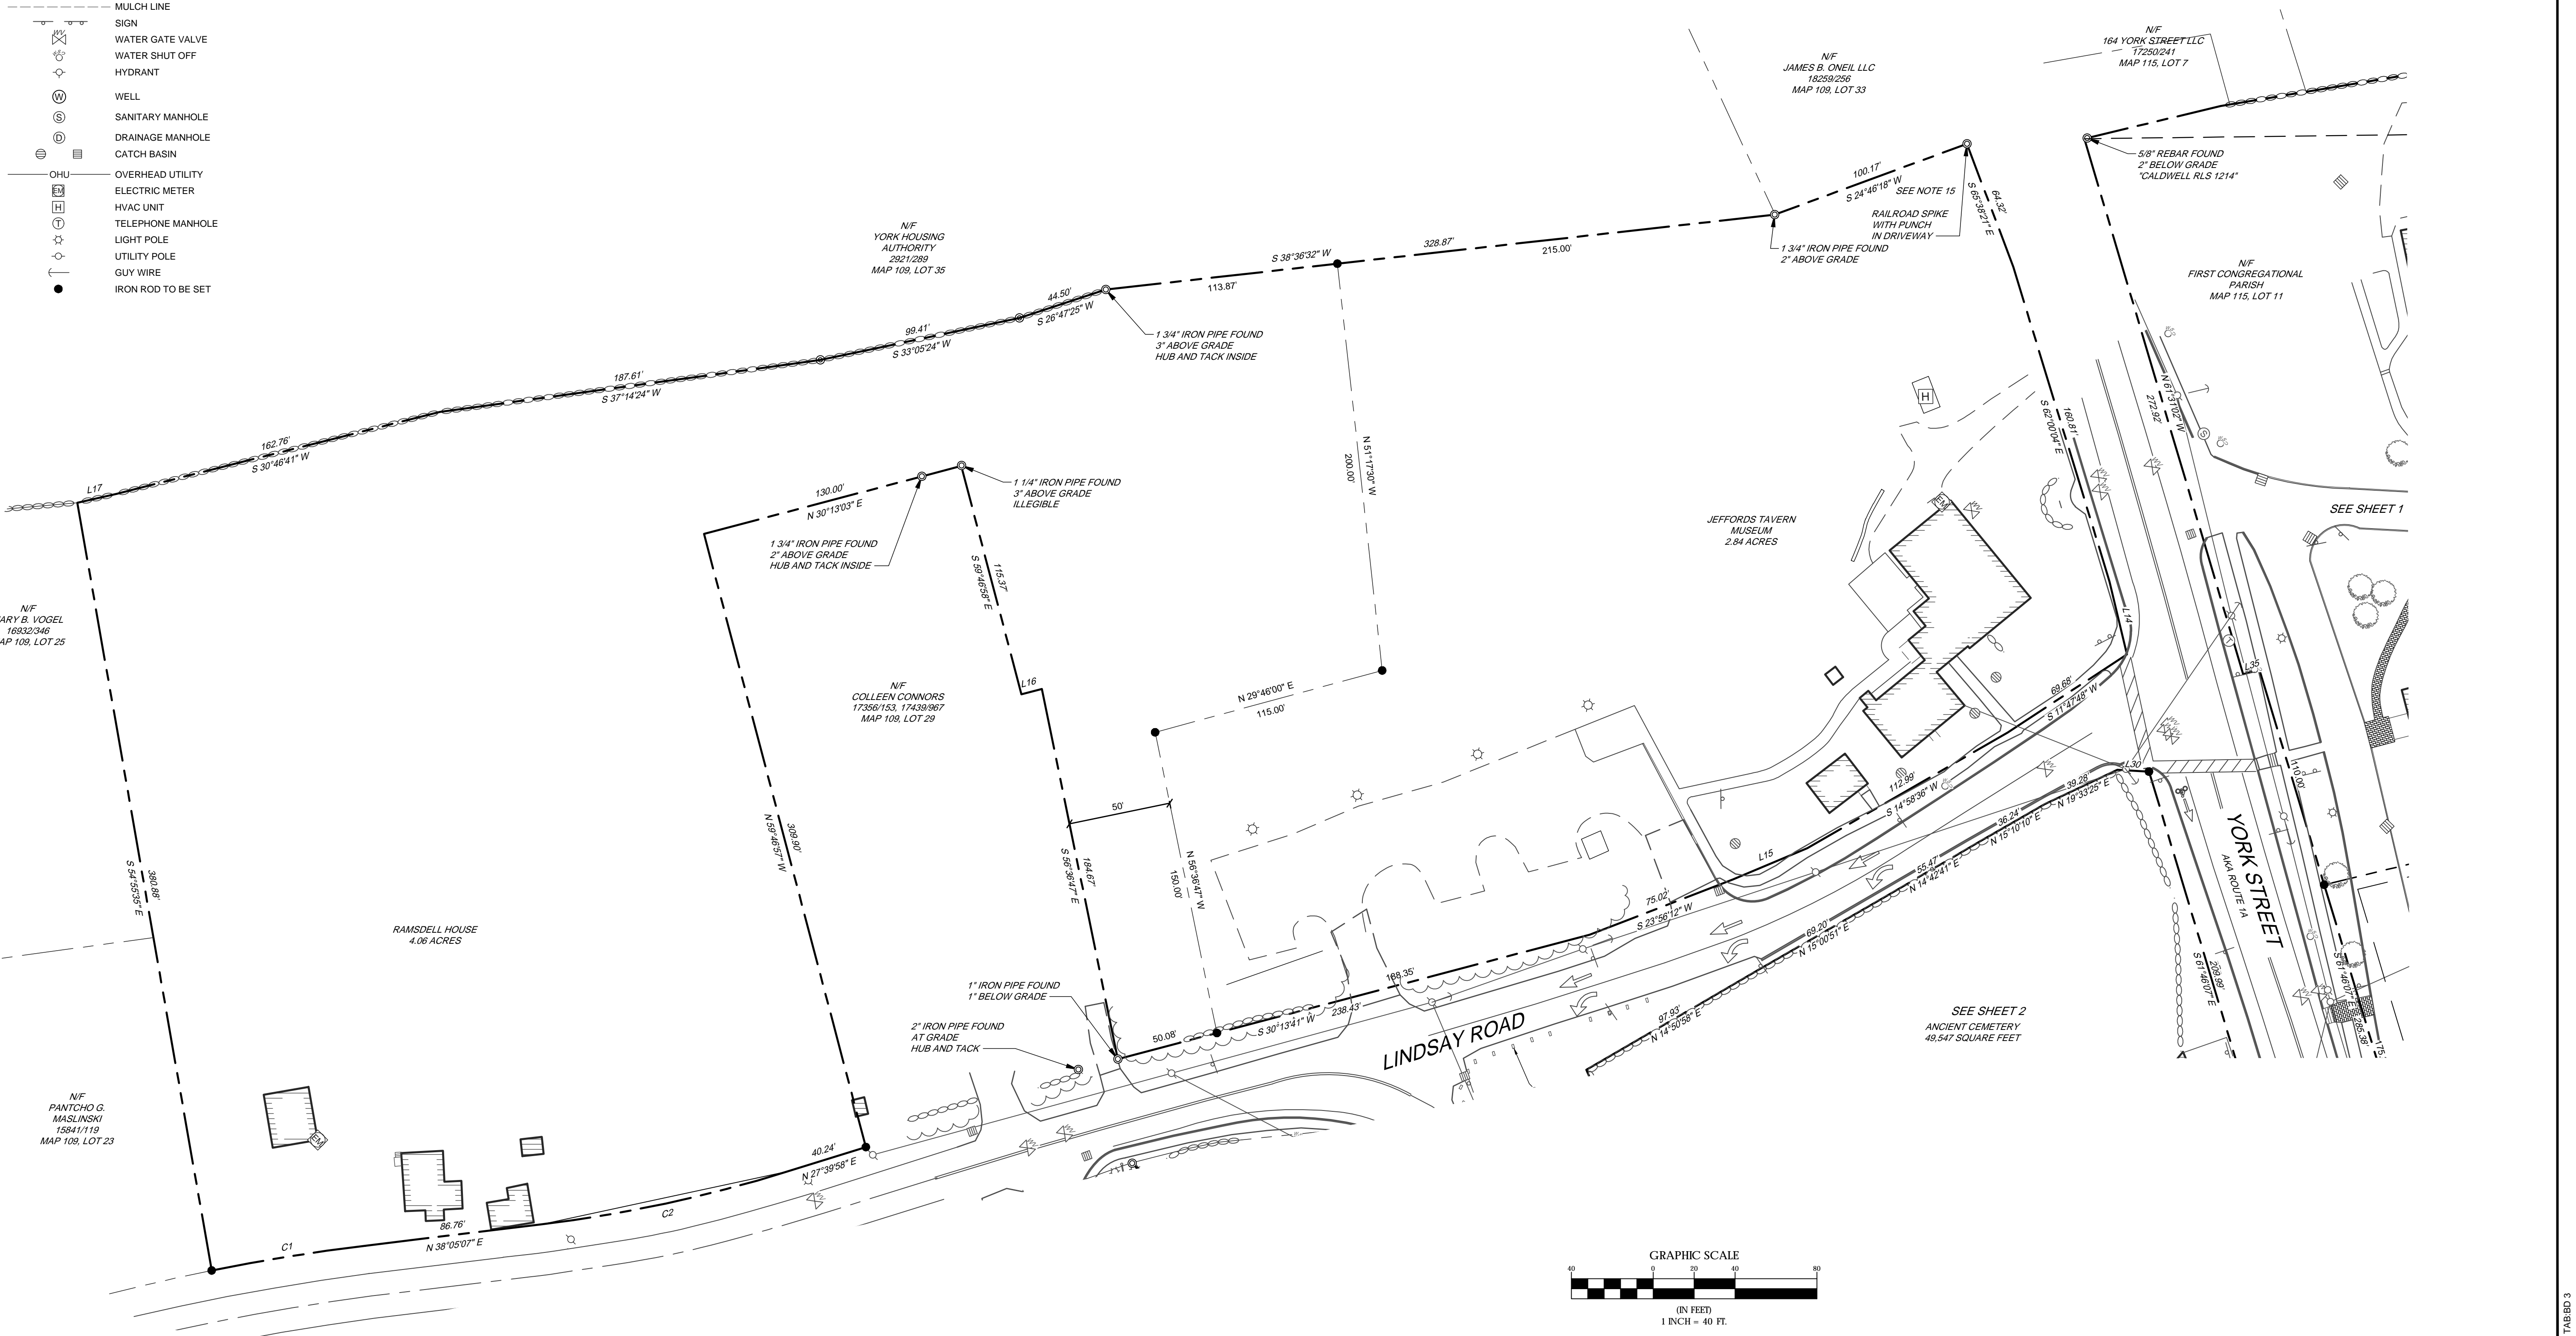

LOCATION MAP N.T.S.

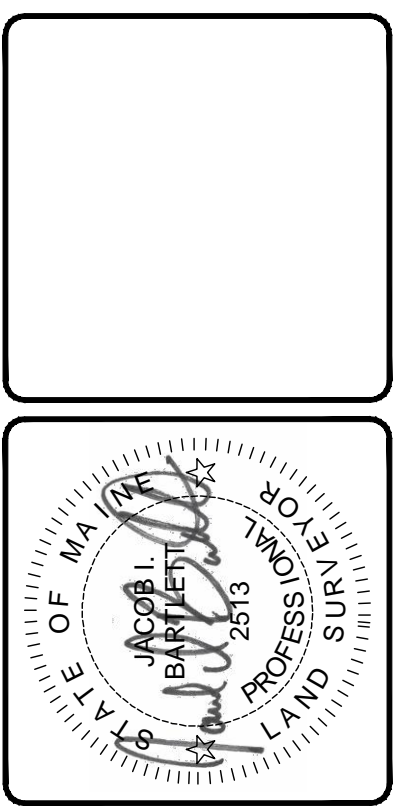

REV.	BY.	DATE.	STATUS.
B	JIB	12/02/2020	ADDED PROPOSED DIVISION, MINOR DRAFTING EDITS
A	JIB	11/30/2020	ISSUED TO CLIENT

THIS PLAN SHALL NOT BE MODIFIED WITHOUT WRITTEN PERMISSION FROM SEBAGO TECHNICS, INC. ANY ALTERATIONS, AUTHORIZED OR OTHERWISE, SHALL BE AT THE USER'S SOLE RISK AND WITHOUT LIABILITY TO SEBAGO TECHNICS, INC.

SEBAGO TECHNICS
 WWW.SEBAGOTECHNICS.COM
 75 John Roberts Rd.
 South Portland, ME 04106
 Tel. 207-200-2100

BOUNDARY SURVEY
 OF:
 TOWN/ FIRST PARISH LOT SPLIT
 YORK STREET AND LINDSAY ROAD
 YORK, ME
 FOR:
 TOWN OF YORK
 186 YORK STREET
 YORK, ME 03909

DESIGNED	-
DRAWN	KAH/TSI
CHECKED	MWE
DATE	09/18/2020
SCALE	1" = 40'
PROJECT	20325