


LEGEND

- ▬▬▬▬▬▬ WETLAND EDGE
- ▬▬▬▬▬▬ WET AREA
- ⋯⋯⋯⋯⋯ STEEP SLOPES
- ▬▬▬▬▬▬ EASEMENT

MULTIFAMILY UNITS:
 84 UNITS
 3000 LF. OF ROAD
 310 LF. OF DUPLEX DRIVEWAYS

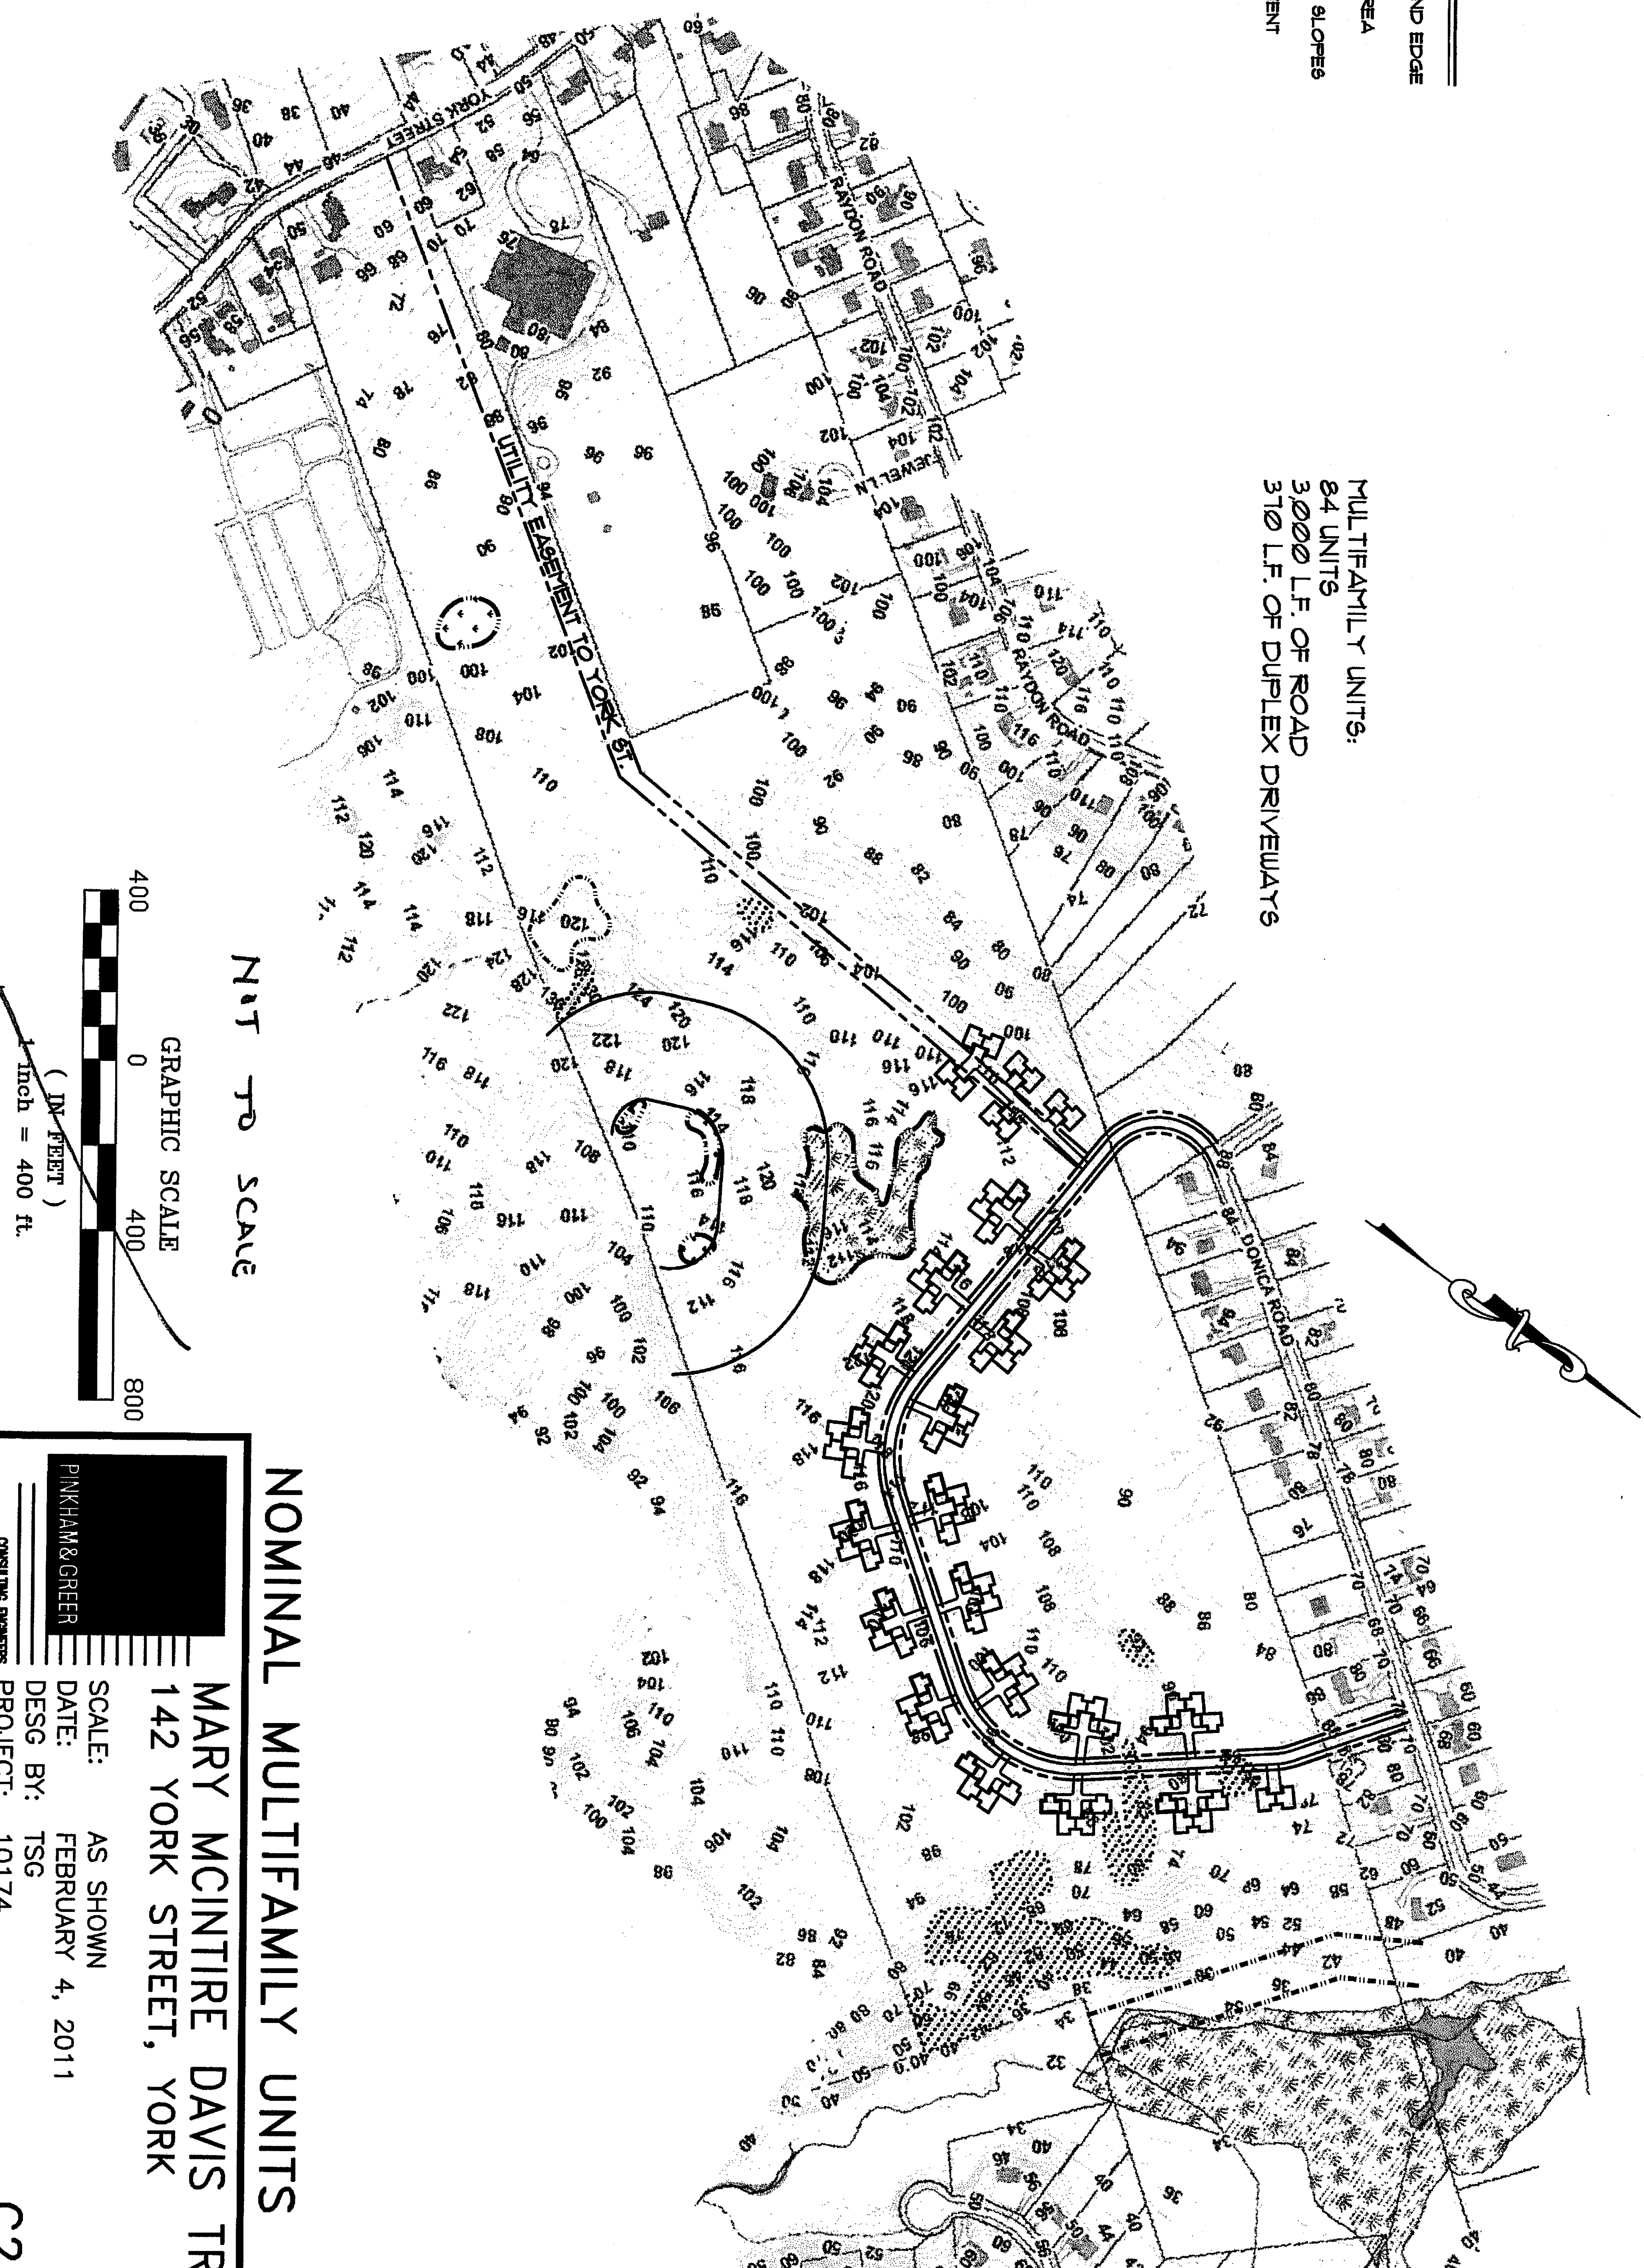

NOT TO SCALE

GRAPHIC SCALE



NOMINAL MULTIFAMILY UNITS

MARY MCINTIRE DAVIS TR.
 142 YORK STREET, YORK

PINKHAM & GREER

CONSULTING ENGINEERS

SCALE: AS SHOWN
 DATE: FEBRUARY 4, 2011
 DESG BY: TSG
 PROJECT: 10174